


QUEENS QUAY

Pillar "B" East Side

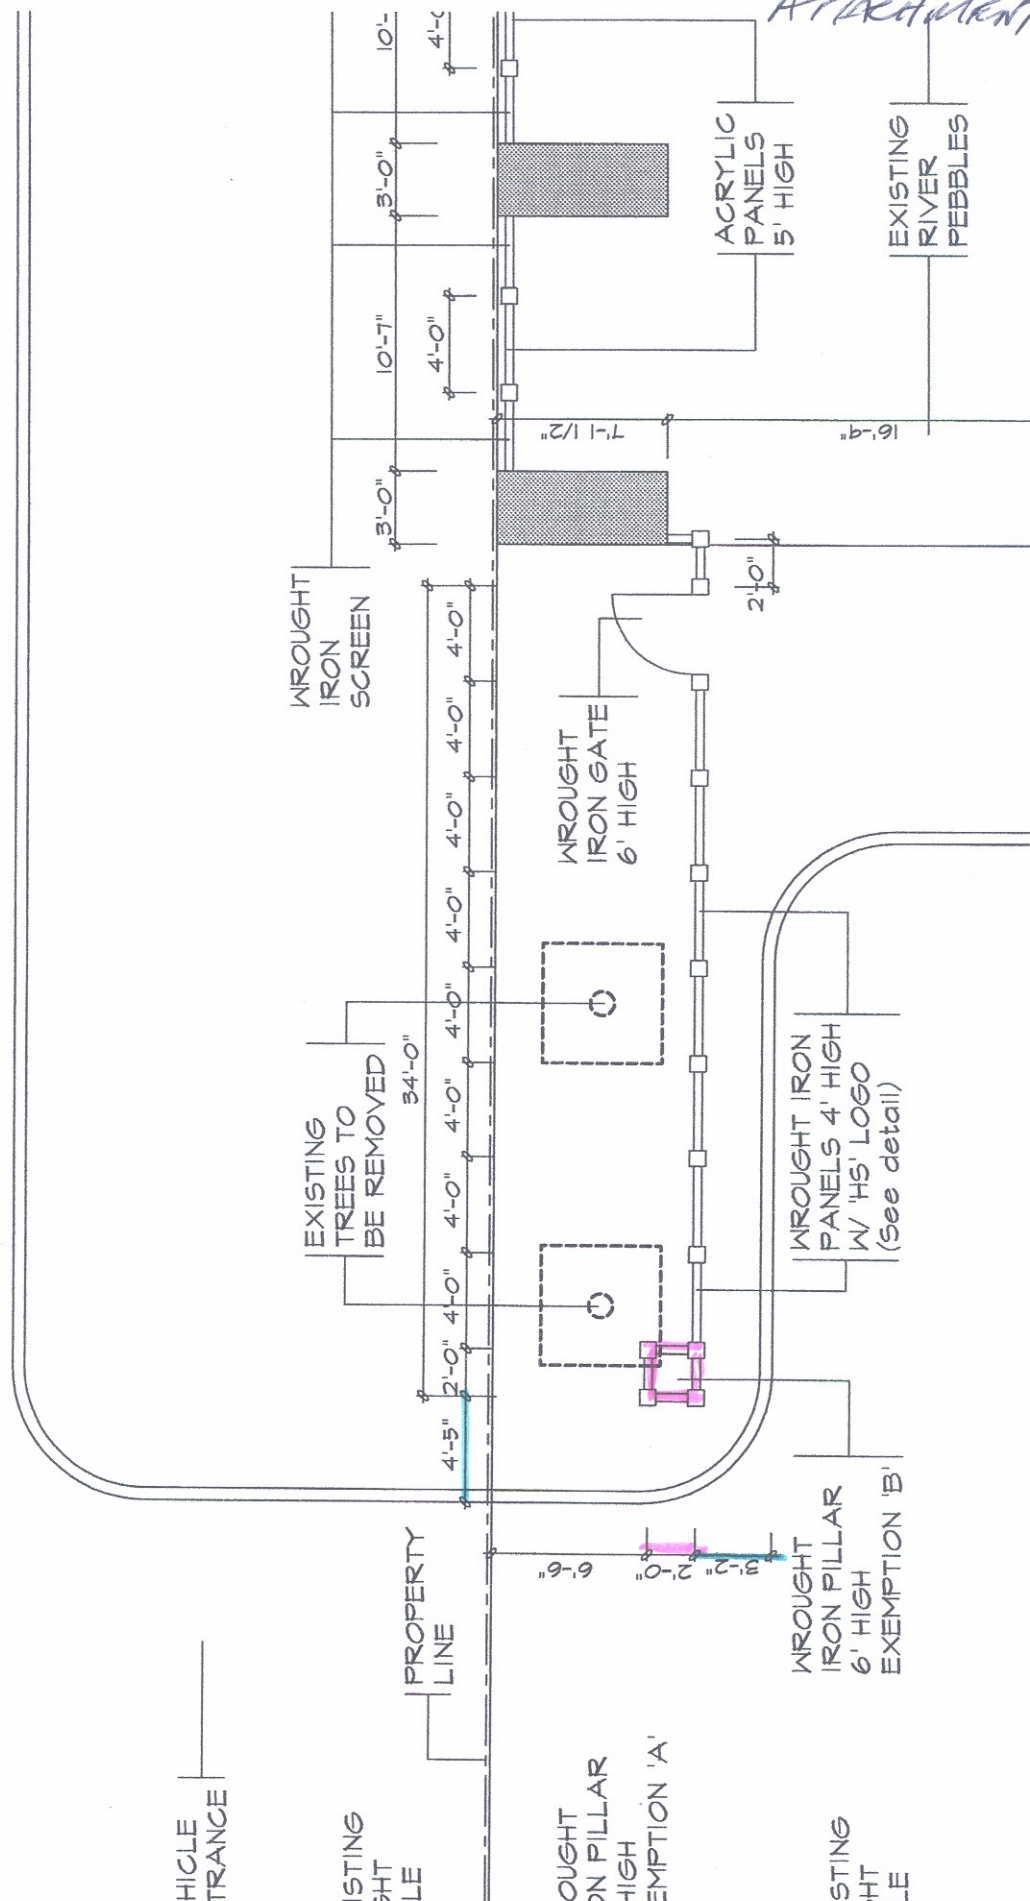

CAR ENTRANCE

EXISTING LIGHT POST

WROUGHT IRON PILLAR 6' HIGH EXEMPTION 'A'

EXISTING LIGHT POST