


APPENDIX 'A'



GLENAYR ROAD

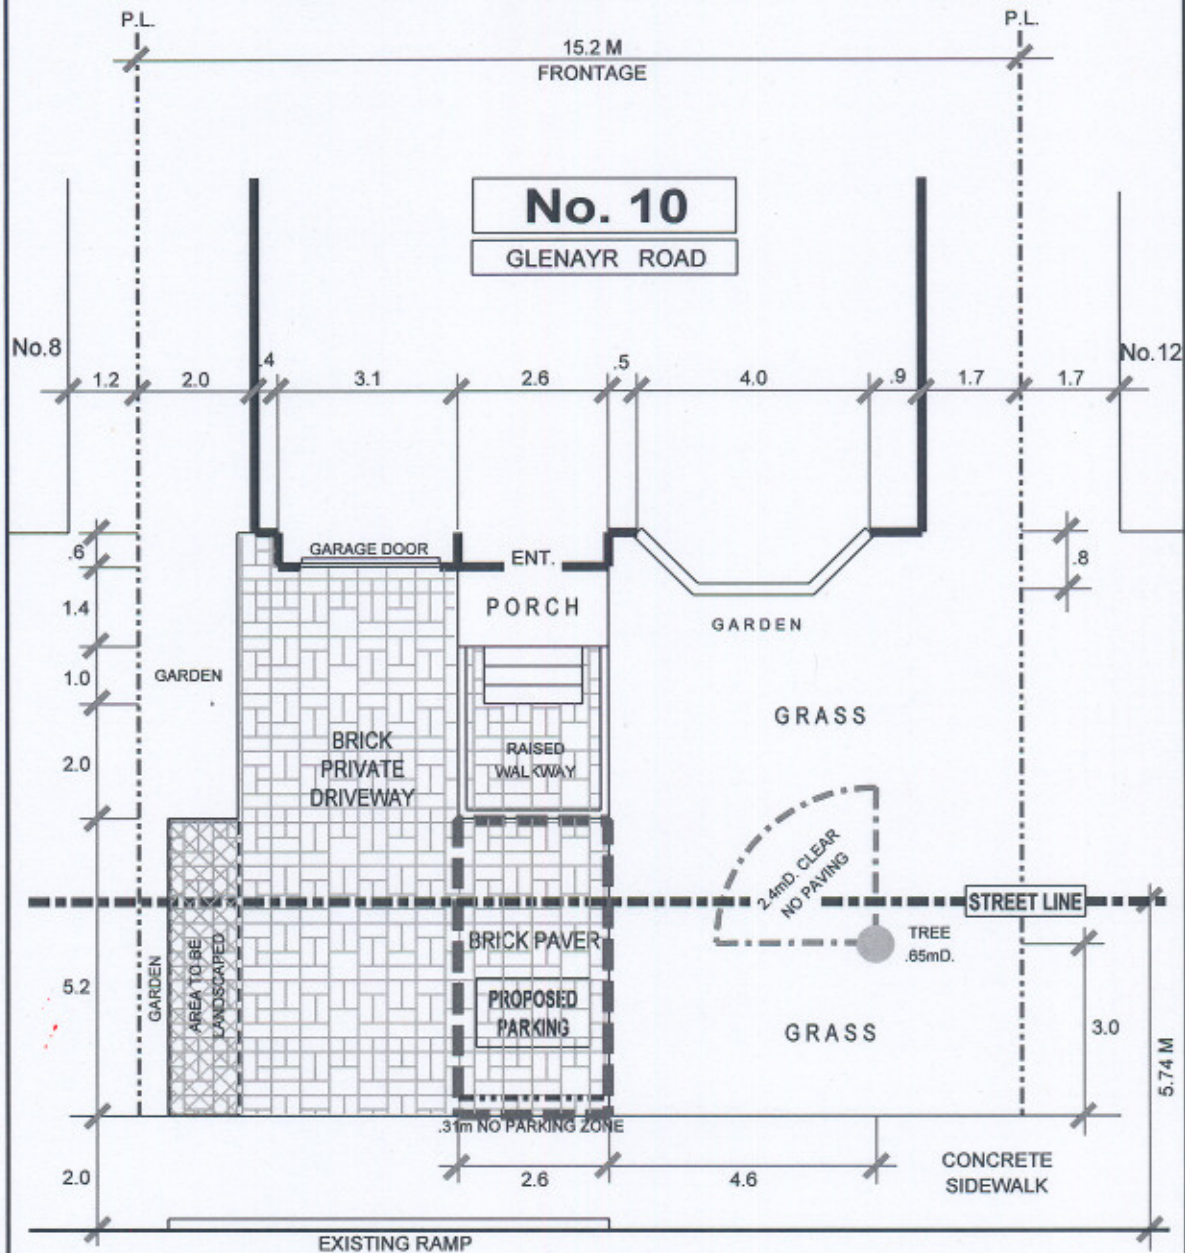

**TRANSPORTATION SERVICES DIVISION**  
 TORONTO AND EAST YORK DISTRICT  
 RIGHT OF WAY MANAGEMENT OFF STREET PARKING



**DRIVEWAY WIDENING PARKING**

**D.W. - 105120**

TOTAL PARKING AREA ON STREET ALLOWANCE	9.7 M <sup>2</sup>	PRIVATE PROPERTY			STREET ALLOWANCE		
		AREA M <sup>2</sup>	%	CODE	AREA M <sup>2</sup>	%	CODE
TOTAL AREA		88.1	—		56.6	—	
LANDSCAPED OPEN SPACE		66.0	75	50	46.9	83	
PAVED AREA		22.1	25	50	9.7	17	
SOFT LANDSCAPING		48.8	74	30	28.1	60	15

REVISIONS	
Date	By
AUG. 14' 07	R.A.M.

DRAWN BY: R. MUNSON

DATE: APRIL 20' 07

SCALE: 1:100