




APPENDIX ' A '

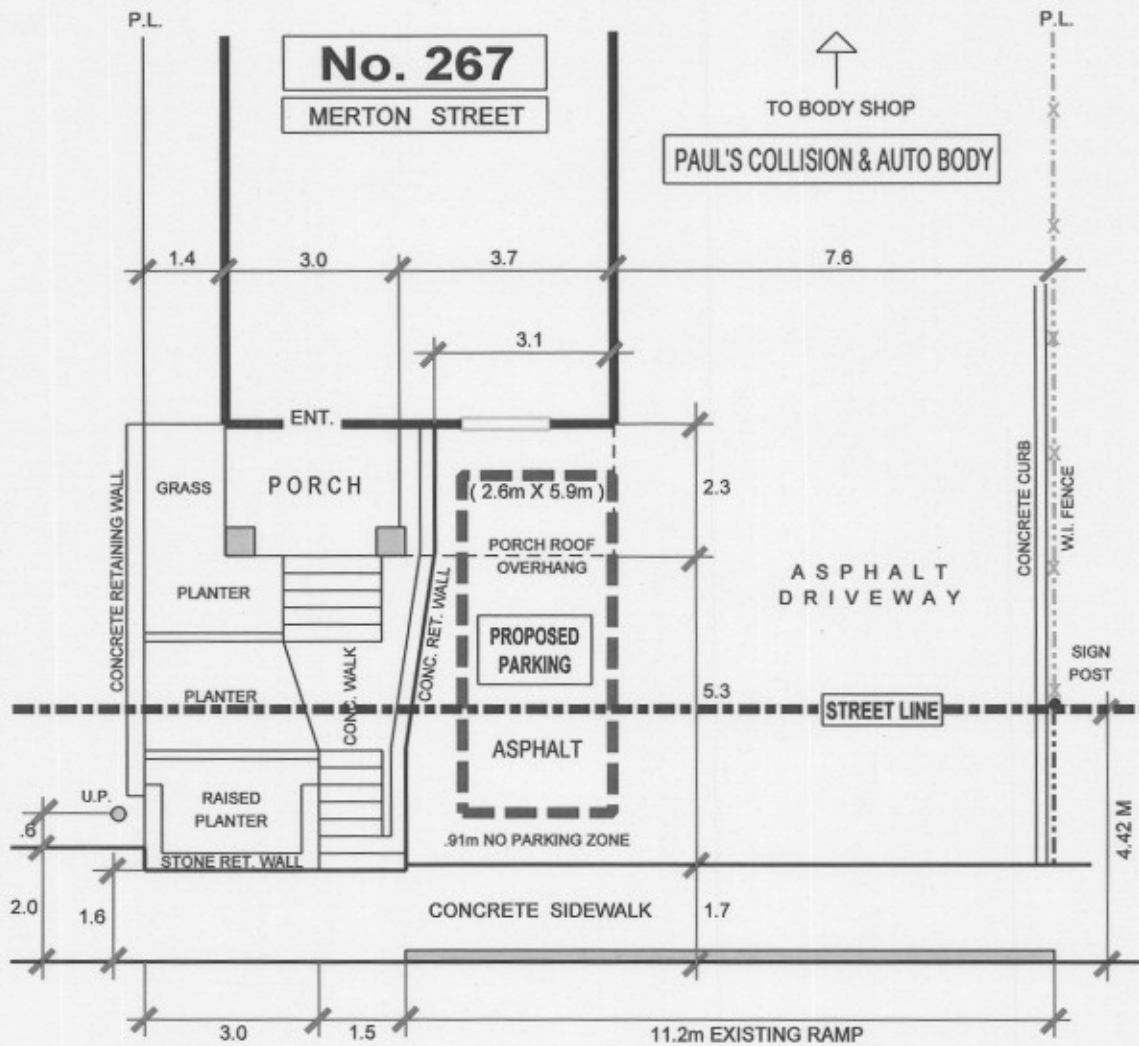

MERTON STREET

	TRANSPORTATION SERVICES DIVISION TORONTO AND EAST YORK DISTRICT RIGHT OF WAY MANAGEMENT OFF STREET PARKING		NORTH 						
	BOULEVARD PARKING			B.P. - 5424					
TOTAL PARKING AREA BELOW STREET LINE : 7.1 M ²			REVISIONS						
DRAWN BY: R. MUNSON DATE: JAN. 28' 04 SCALE: 1:100 M			<table border="1"> <thead> <tr> <th>Date</th> <th>By</th> </tr> </thead> <tbody> <tr> <td>MAR. 26' 07</td> <td>R.A.M.</td> </tr> <tr> <td>APRIL 19' 07</td> <td>R.A.M.</td> </tr> </tbody> </table>	Date	By	MAR. 26' 07	R.A.M.	APRIL 19' 07	R.A.M.
Date	By								
MAR. 26' 07	R.A.M.								
APRIL 19' 07	R.A.M.								