


NO. 226

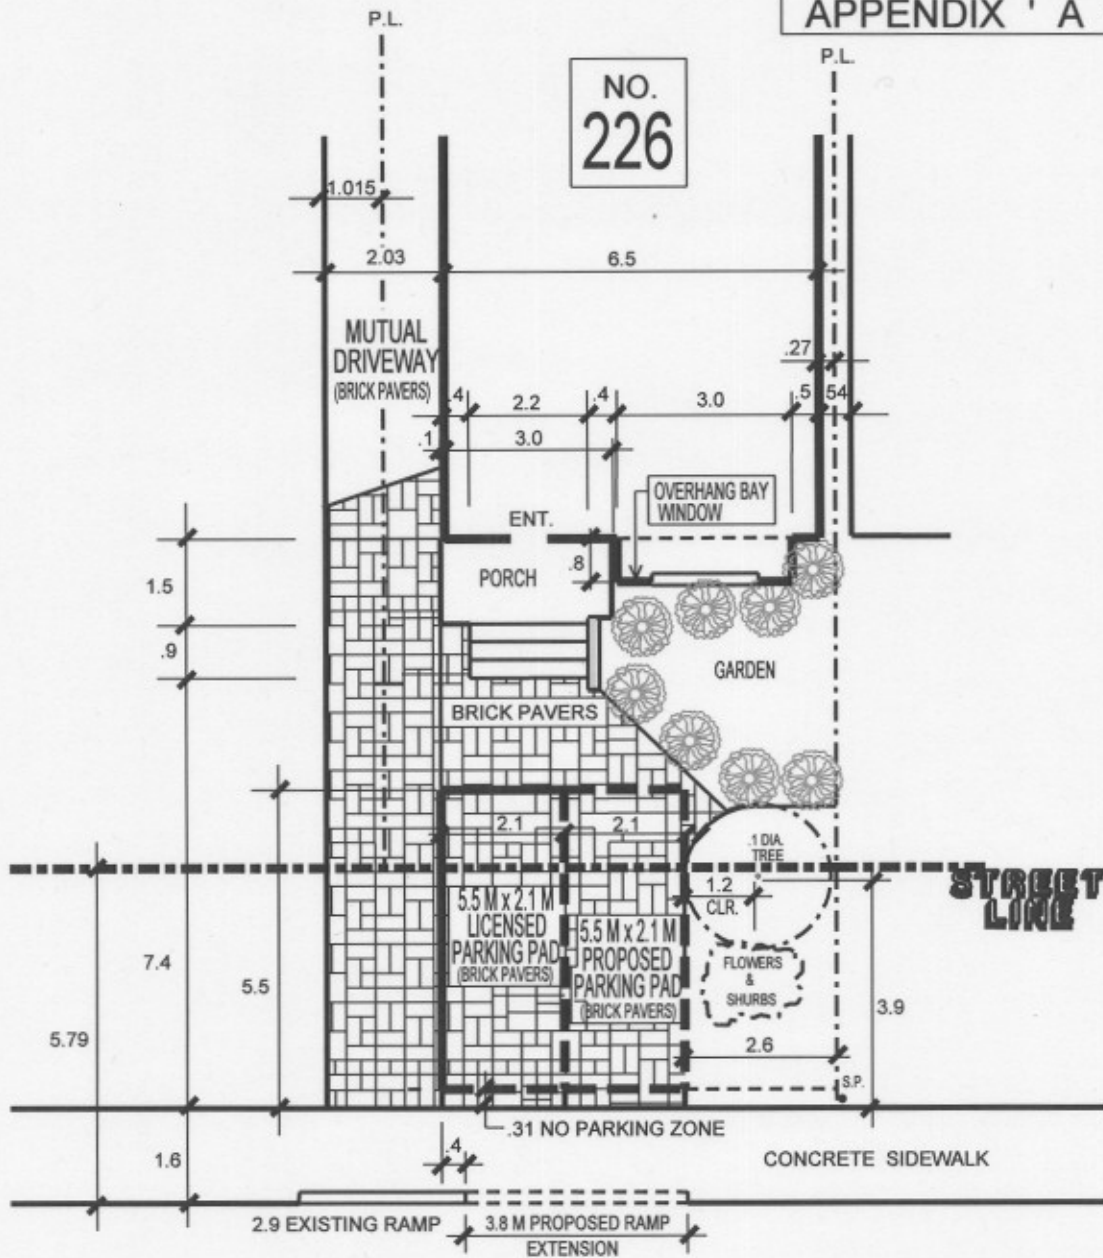

MANOR ROAD EAST

NOTE:  
 OWNERS VEHICLE SIZE FOR :  
 2005 NISSAN X-TRAIL 4.45 M x 1.76 M  
 2003 MITSUBISHI ECLIPSE 4.49 M x 1.76 M



TRANSPORTATION SERVICES DIVISION  
 TORONTO AND EAST YORK DISTRICT  
 RIGHT OF WAY MANAGEMENT OFF STREET PARKING



DRIVEWAY WIDENING DW: 103620

| TOTAL PARKING AREA ON STREET ALLOWANCE | 18.2 M <sup>2</sup> | PRIVATE PROPERTY                     |              |      | STREET ALLOWANCE                     |              |      |
|--|---------------------|--------------------------------------|--------------|------|--------------------------------------|--------------|------|
|  |                     | AREA PER SQ. METER (M <sup>2</sup> ) | PERCENTAGE % | CODE | AREA PER SQ. METER (M <sup>2</sup> ) | PERCENTAGE % | CODE |
| TOTAL AREA                             |                     | 41.5                                 |              |      | 32.6                                 |              |      |
| LANDSCAPE OPEN SPACE                   |                     | 29.4                                 | 71           | 50   | 9.8                                  | 30           |      |
| PAVED AREA                             |                     | 12.1                                 | 29           | 50   | 22.7                                 | 70           |      |
| SOFT LANDSCAPING                       |                     | 22.2                                 | 75           | 30   | 9.8                                  | 100          | 15   |

| REVISIONS   |        |
|-------------|--------|
| Date        | By     |
| JULY 18' 06 | M.P.P. |
| MAY 28' 07  | M.P.P. |
| SEPT. 6' 07 | M.P.P. |
| OCT. 10' 07 | M.P.P. |

DRAWN BY: M.P.P. DATE: MAR. 14' 06 SCALE: 1:100