


NO. 228

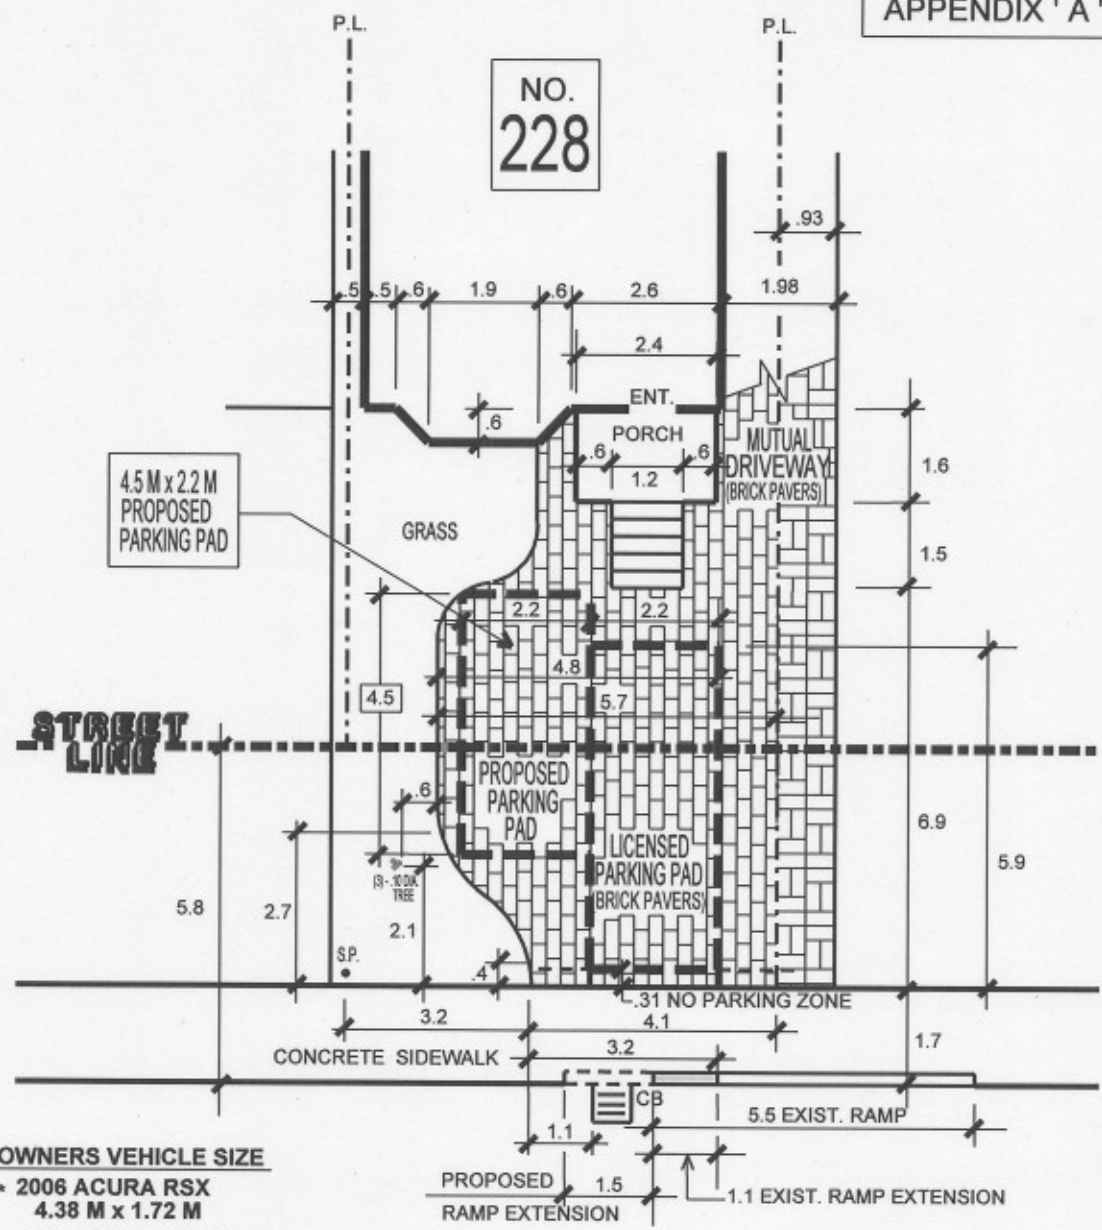

- OWNERS VEHICLE SIZE**
- 2006 ACURA RSX
4.38 M x 1.72 M
 - 2007 HONDA CIVIC
4.49 M X 1.75 M

MANOR ROAD EAST



TRANSPORTATION SERVICES DIVISION
TORONTO AND EAST YORK DISTRICT
RIGHT OF WAY MANAGEMENT OFF STREET PARKING



DRIVEWAY WIDENING DW: 70810

TOTAL PARKING AREA ON STREET ALLOWANCE	13.1 M ²	PRIVATE PROPERTY			STREET ALLOWANCE		
		AREA PER SQ. METER (M ²)	PERCENTAGE %	CODE	AREA PER SQ. METER (M ²)	PERCENTAGE %	CODE
TOTAL AREA		36.1	100		30.5	100	
LANDSCAPE OPEN SPACE		20.5	57	50	13.1	43	
PAVED AREA		15.6	43	50	17.4	57	
SOFT LANDSCAPING		12.6	62	30	9.0	30	15

REVISIONS

Date	By
JUNE 9' 06	M.P.P.
JULY 6' 07	M.P.P.
SEPT. 7' 07	M.P.P.
SEPT. 27' 07	M.P.P.

DRAWN BY: MEL PAPA DATE: FEB. 27' 06 SCALE: 1:100