


Appendix "B"  
PS Sketch

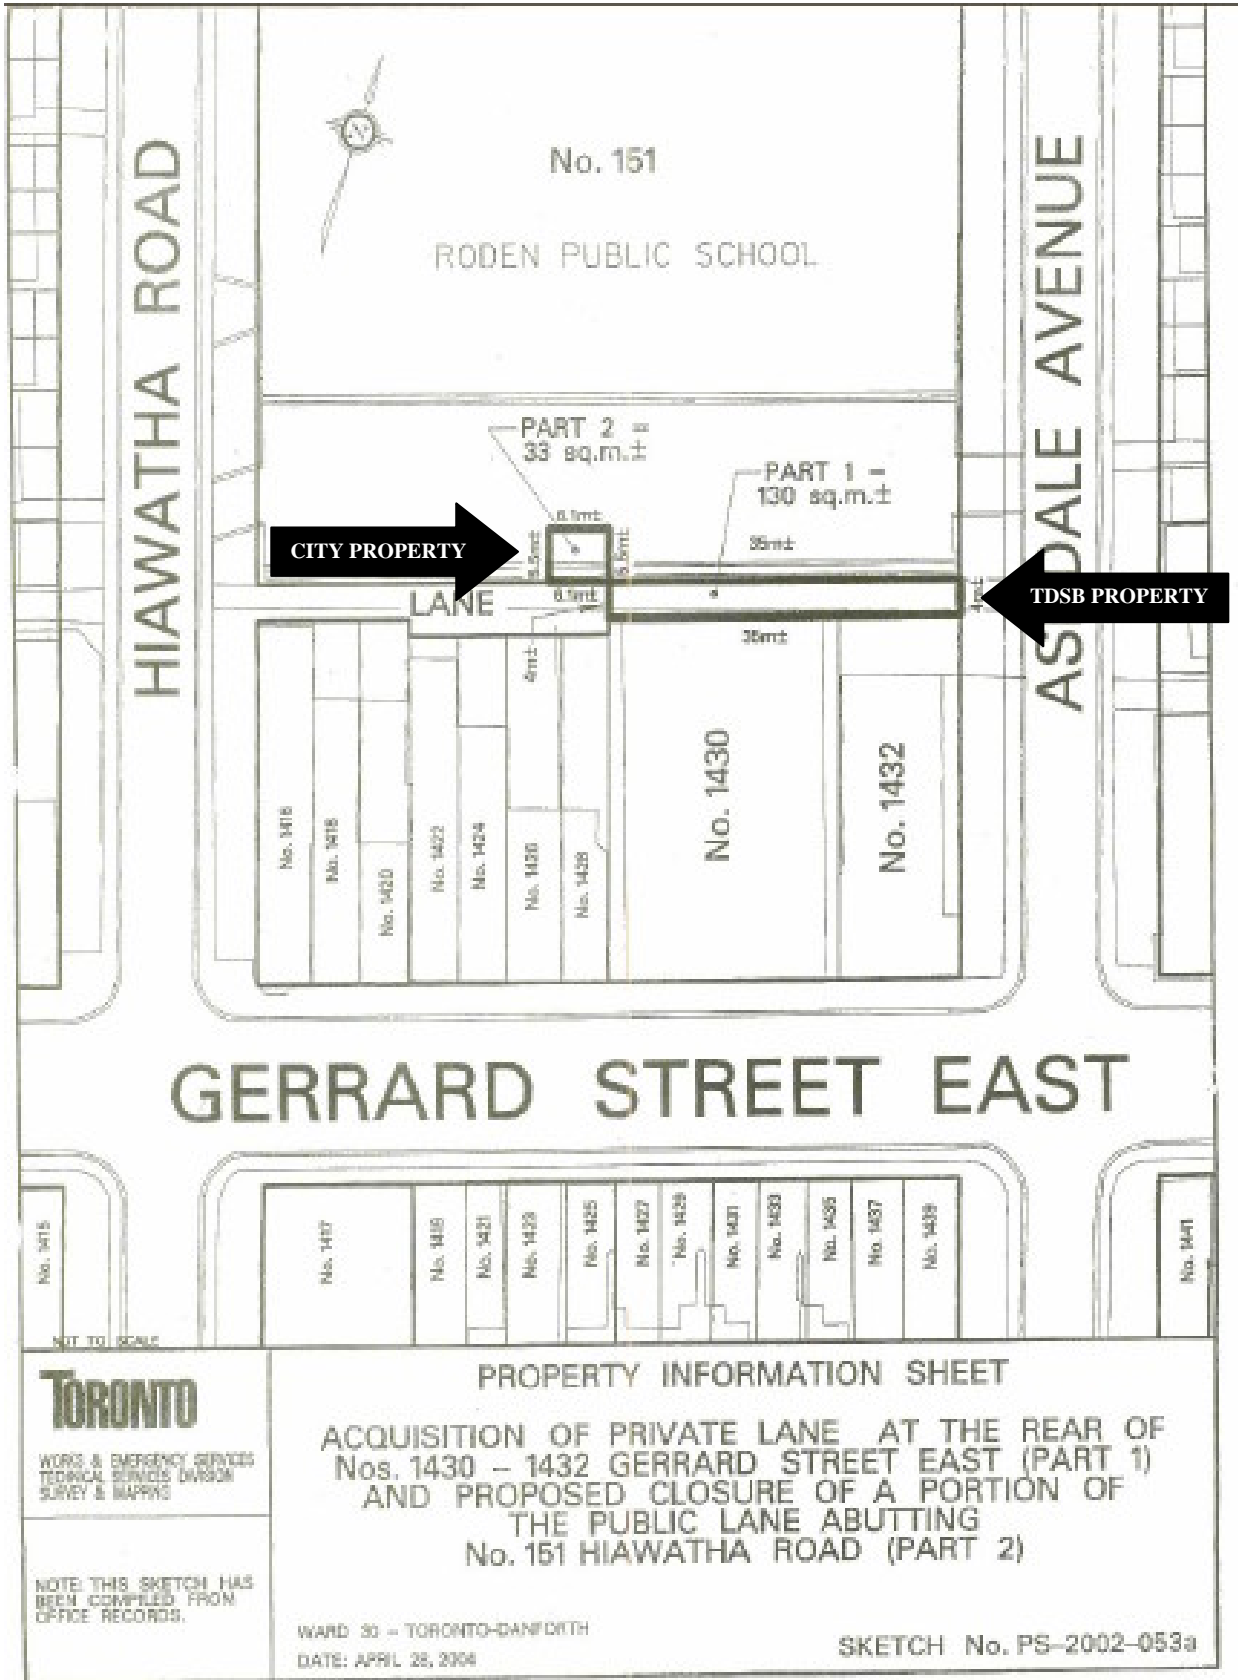

**TORONTO**  
WORKS & EMERGENCY SERVICES  
TECHNICAL SERVICES DIVISION  
SURVEY & MAPPING

NOTE: THIS SKETCH HAS BEEN COMPILED FROM OFFICE RECORDS.

PROPERTY INFORMATION SHEET  
ACQUISITION OF PRIVATE LANE AT THE REAR OF  
Nos. 1430 - 1432 GERRARD STREET EAST (PART 1)  
AND PROPOSED CLOSURE OF A PORTION OF  
THE PUBLIC LANE ABUTTING  
No. 151 HIAWATHA ROAD (PART 2)

WARD 35 - TORONTO-DANFORTH  
DATE: APRIL 28, 2004

SKETCH No. PS-2002-053a