


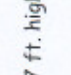
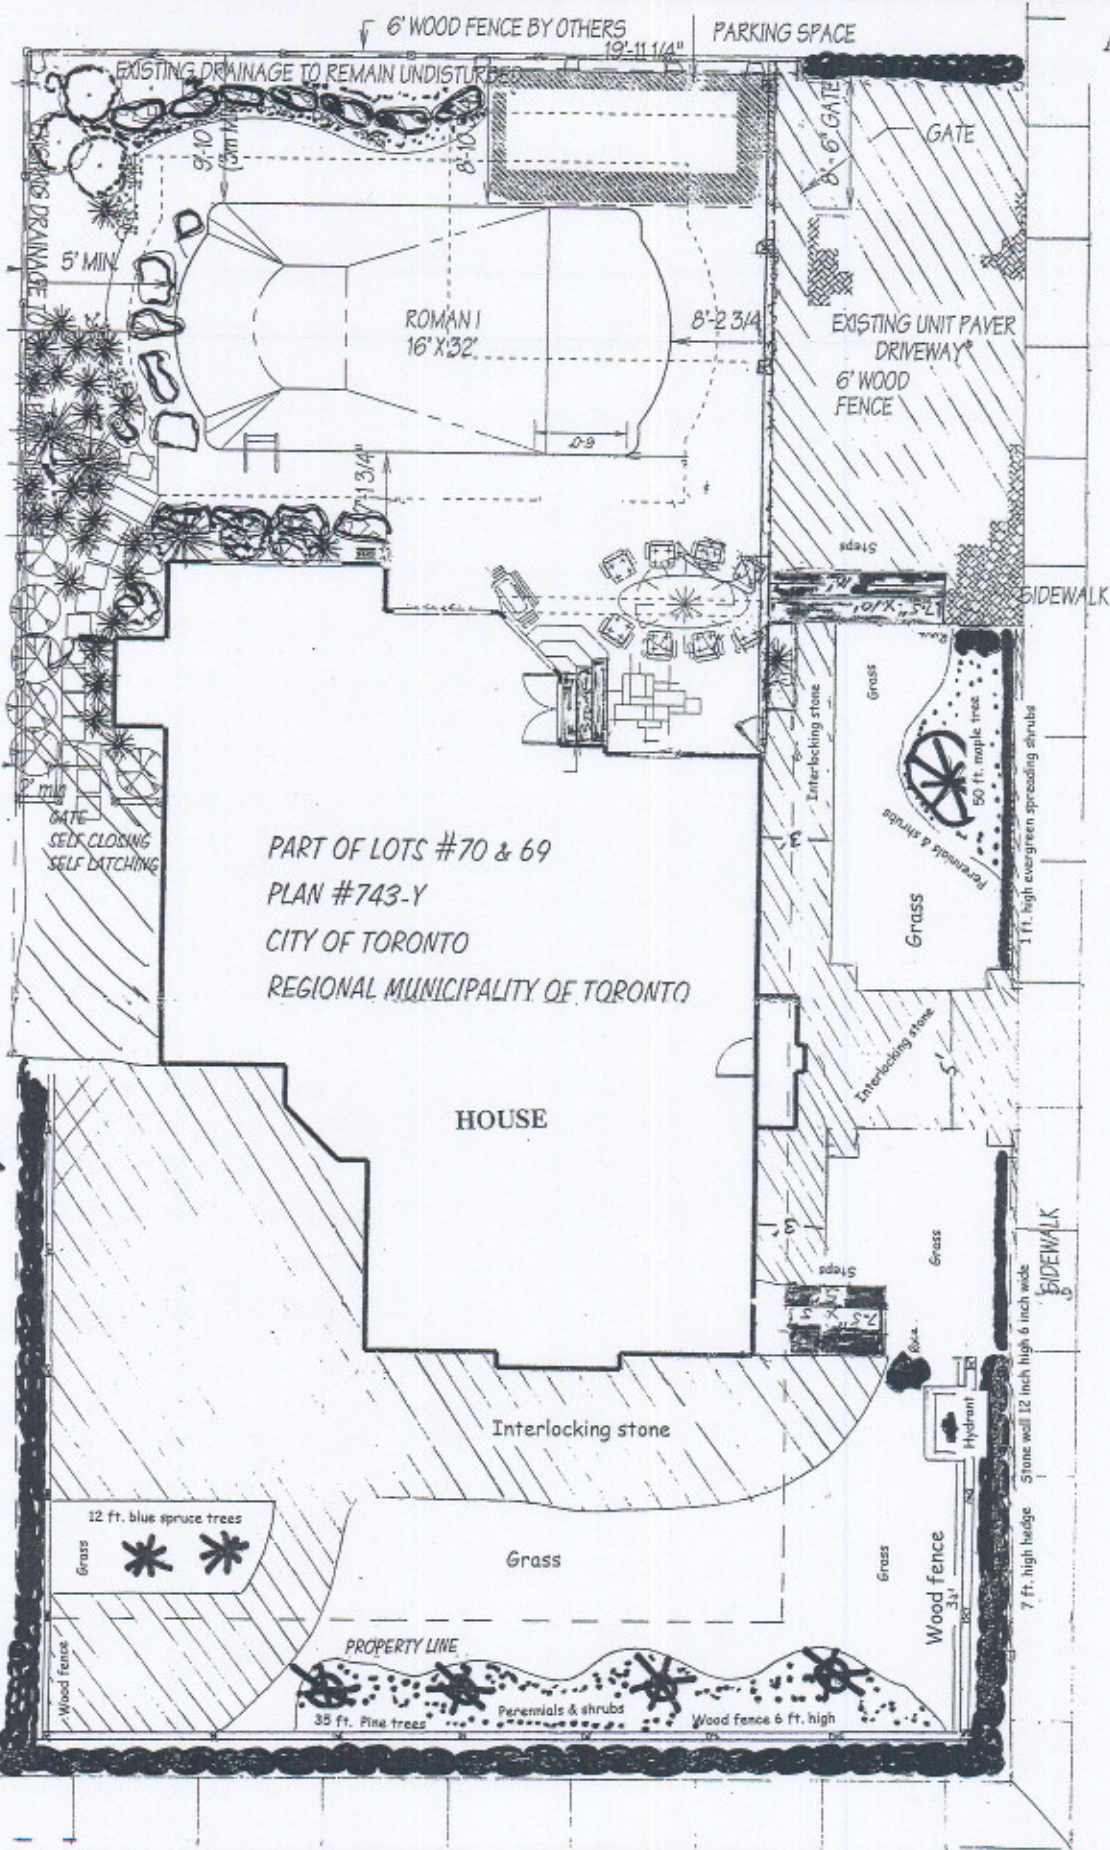


LEGEND 84 Duggan Ave. site Plan

-  35 ft. Pine trees
-  12 ft. blue spruce trees
-  7 ft. high hedge
-  1 ft. high evergreen spreading shrubs



Oriole Parkway

Duggan Ave.