

RONCESVALLES AVENUE

APPENDIX 'A'



TRANSPORTATION SERVICES DIVISION
 TORONTO AND EAST YORK DISTRICT
 RIGHT OF WAY MANAGEMENT OFF STREET PARKING



NORTH

BOULEVARD PARKING

B.P. - 0045

TOTAL PARKING AREA BELOW STREET LINE : 66.3 M²

REVISIONS

Date	By
NOV. 08 07	R.A.M.


DRAWN BY: R. MUNSON

DATE: AUG. 28' 07

SCALE: 1:100

No.149 RONCESVALLES AVENUE

SOLARSKI PHARMACY

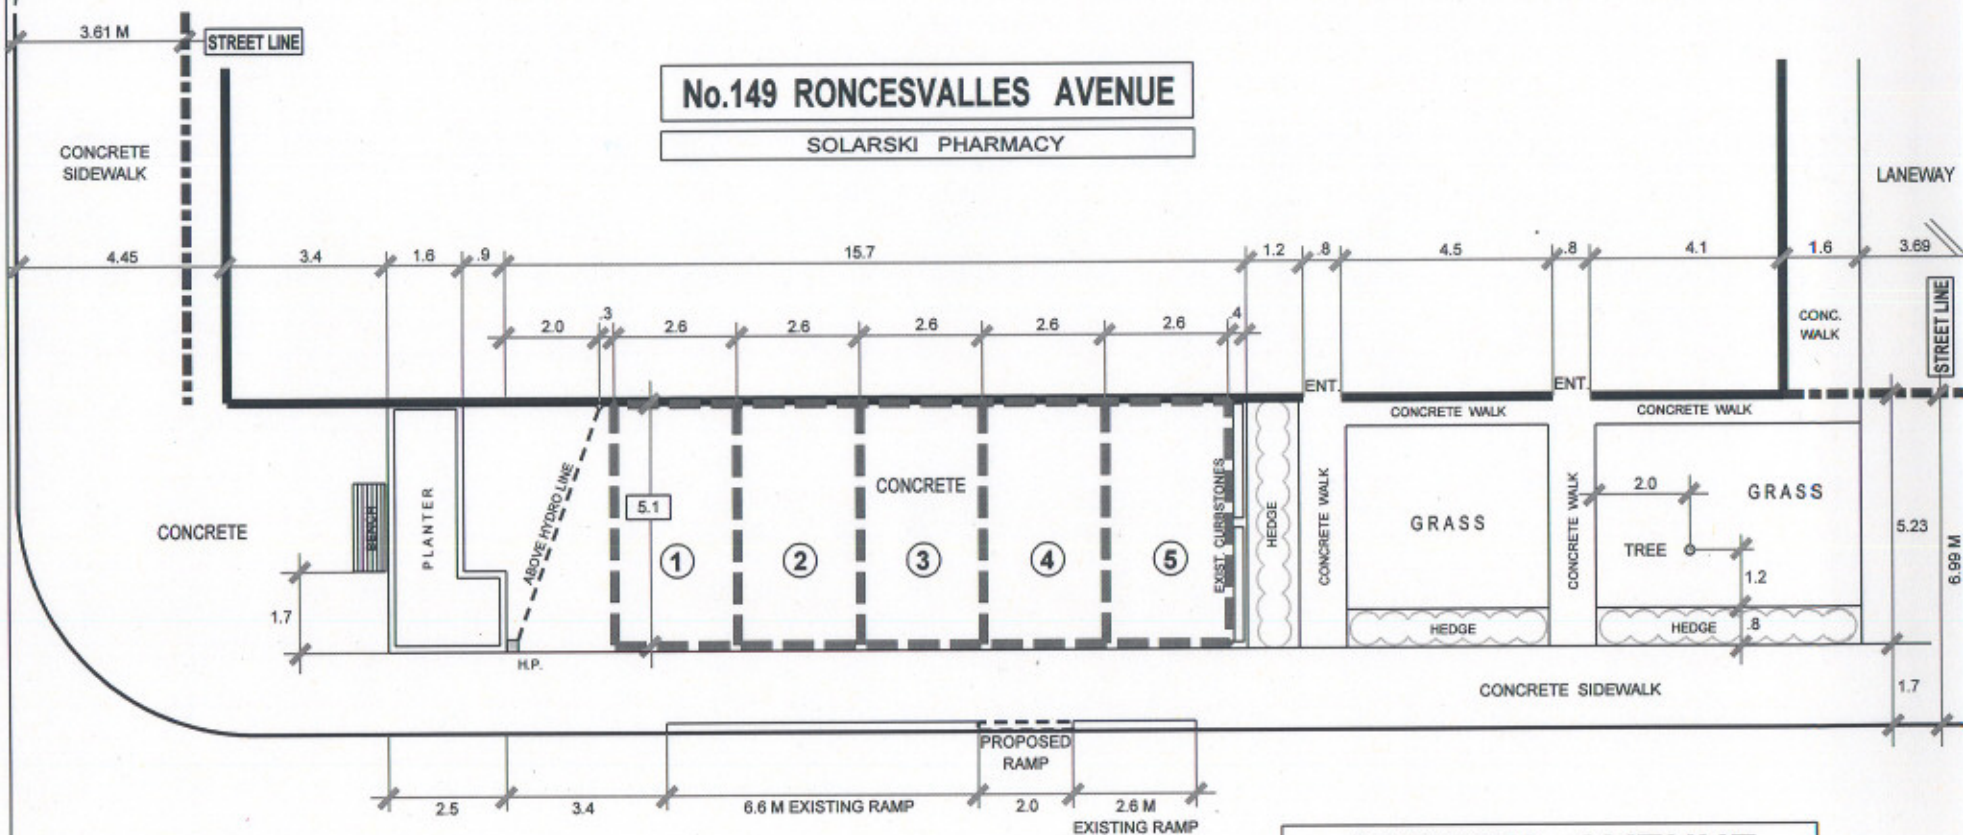

GARDEN AVENUE