


Appendix "C"

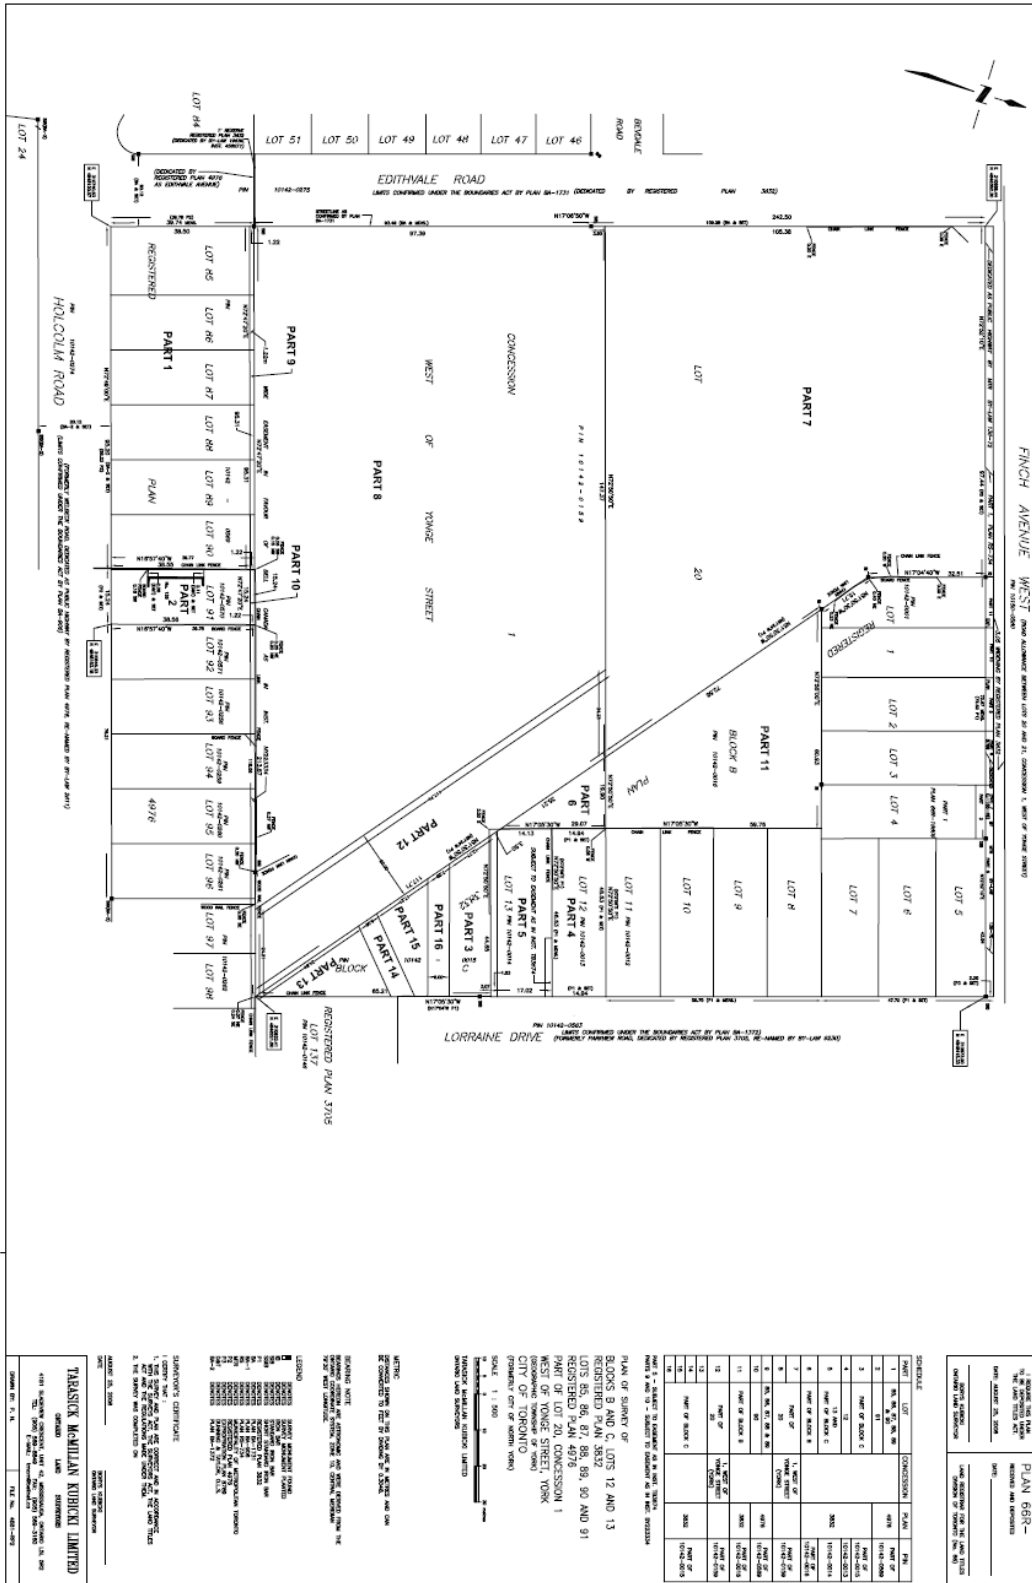

PLAN 66R-


PLAN OF SURVEY OF
BLOCKS B AND C, LOTS 12 AND 13
REGISTERED PLAN 3832
