


GREENACRES RD

IRVING RD

YORK RD

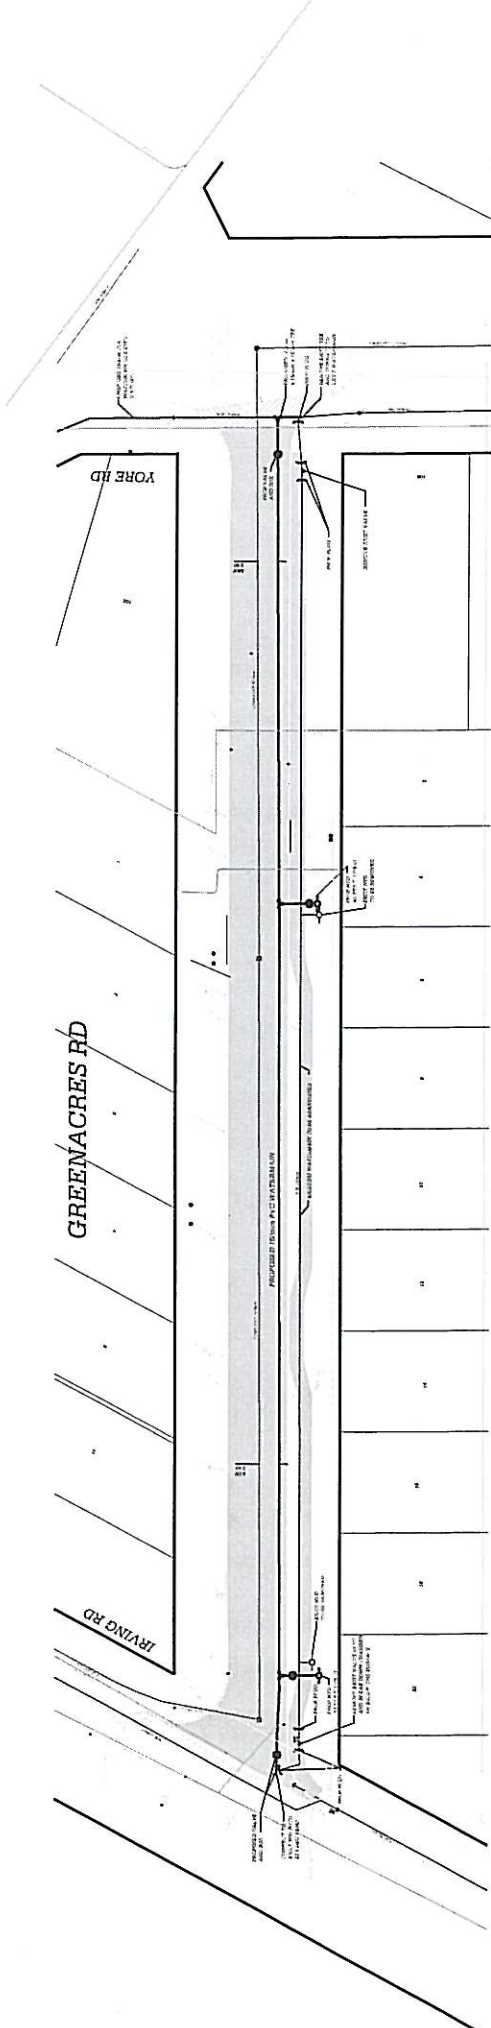



















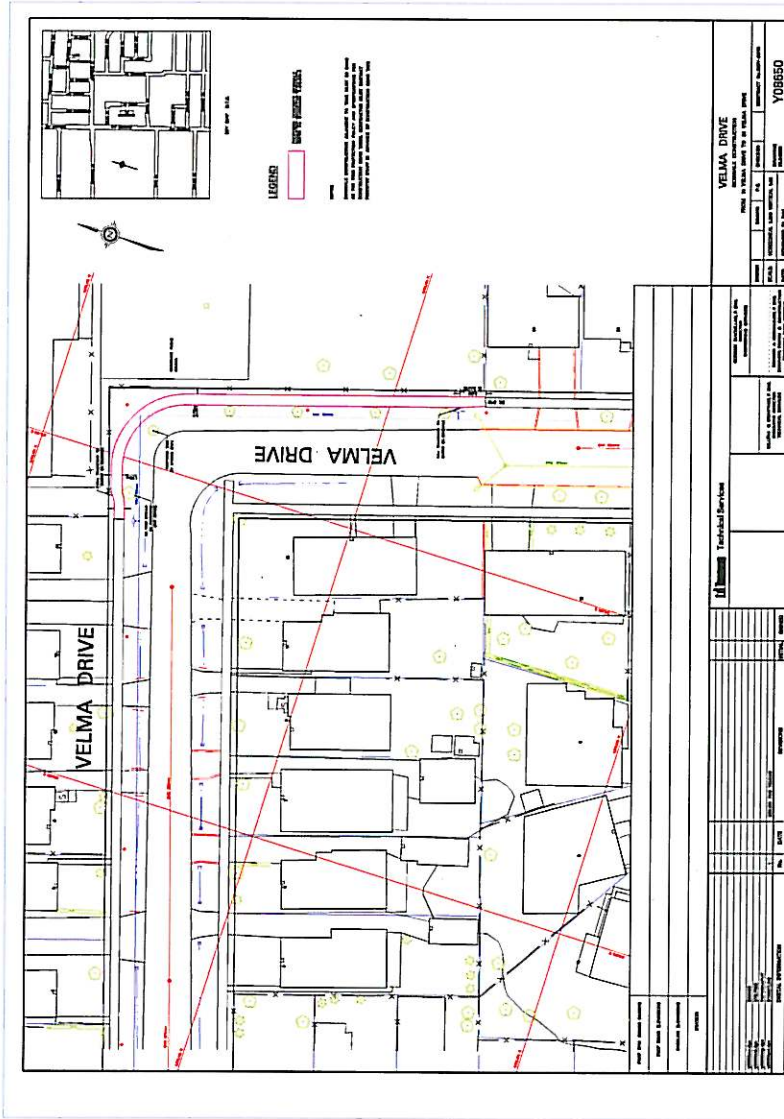



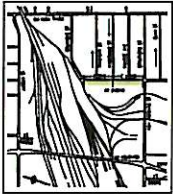

DWIGHT AVE

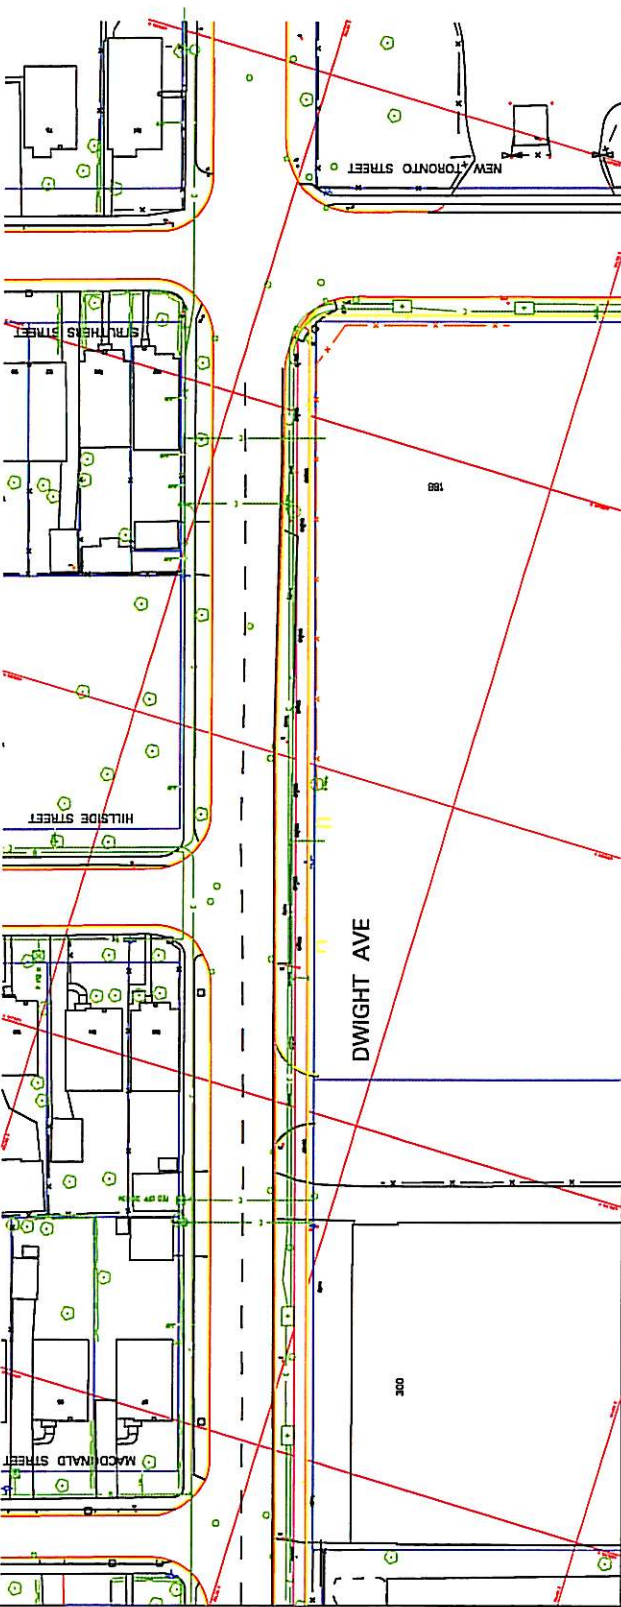







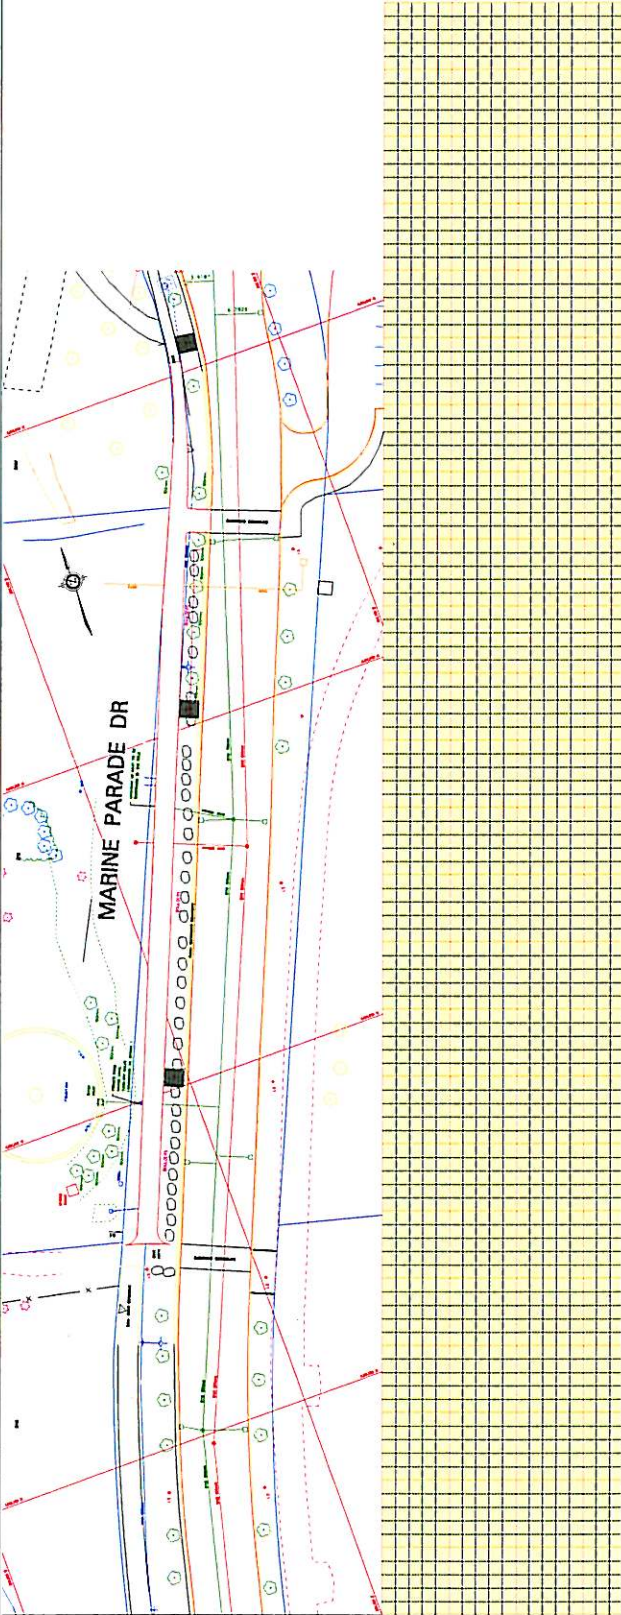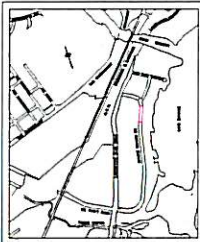








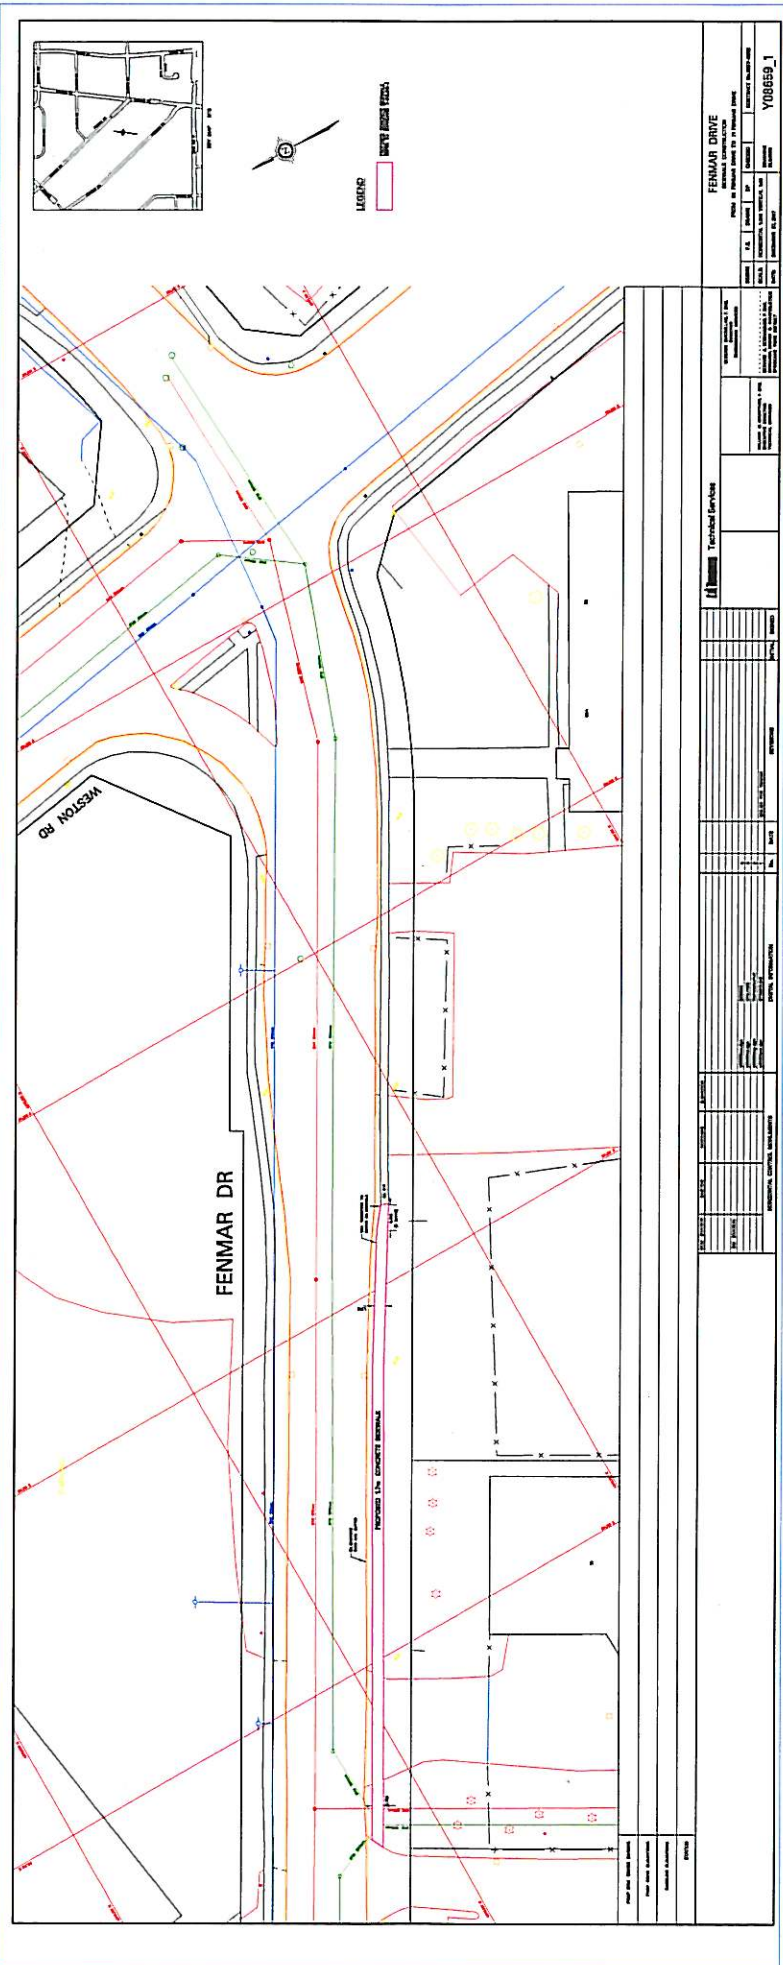

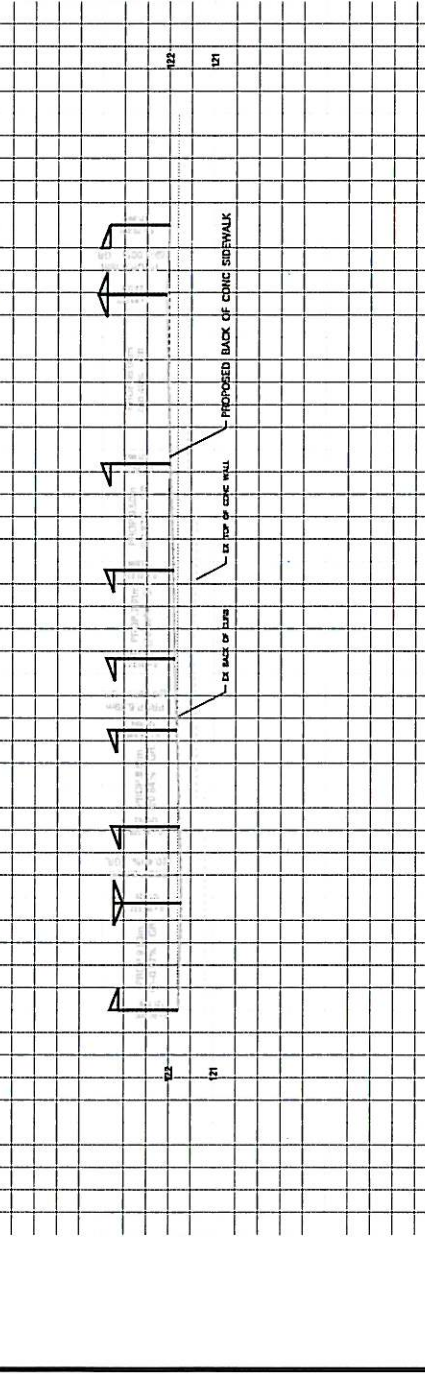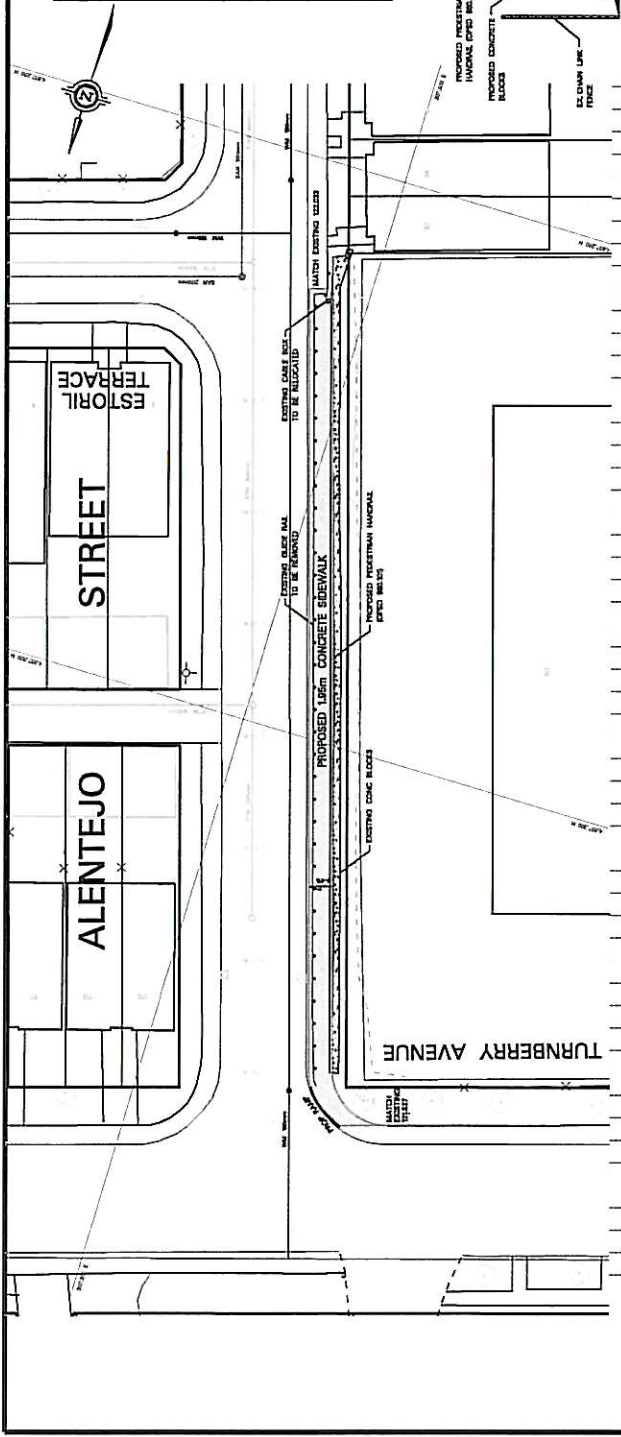



**ALLENTEJO STREET**  
SIDEWALK CONSTRUCTION  
FROM TURNBERRY AVENUE TO ESTORIL TERRACE

**TECHNICAL SERVICES**  
TECHNICAL SERVICES

**REVISIONS**  
NO. DATE REVISIONS

**DATE**  
NO. DATE

**INITIAL**  
REVISED





THIRTY SIXTH STREET

SAN 225mm

WM 150mm

8.16

8.50

R 3.00

R 3.00

R 30.00

STM 750mm

STM 750mm

SAN 225mm


WM 150mm

LAKE PROMENADE


LONG BRANCH AVE



2

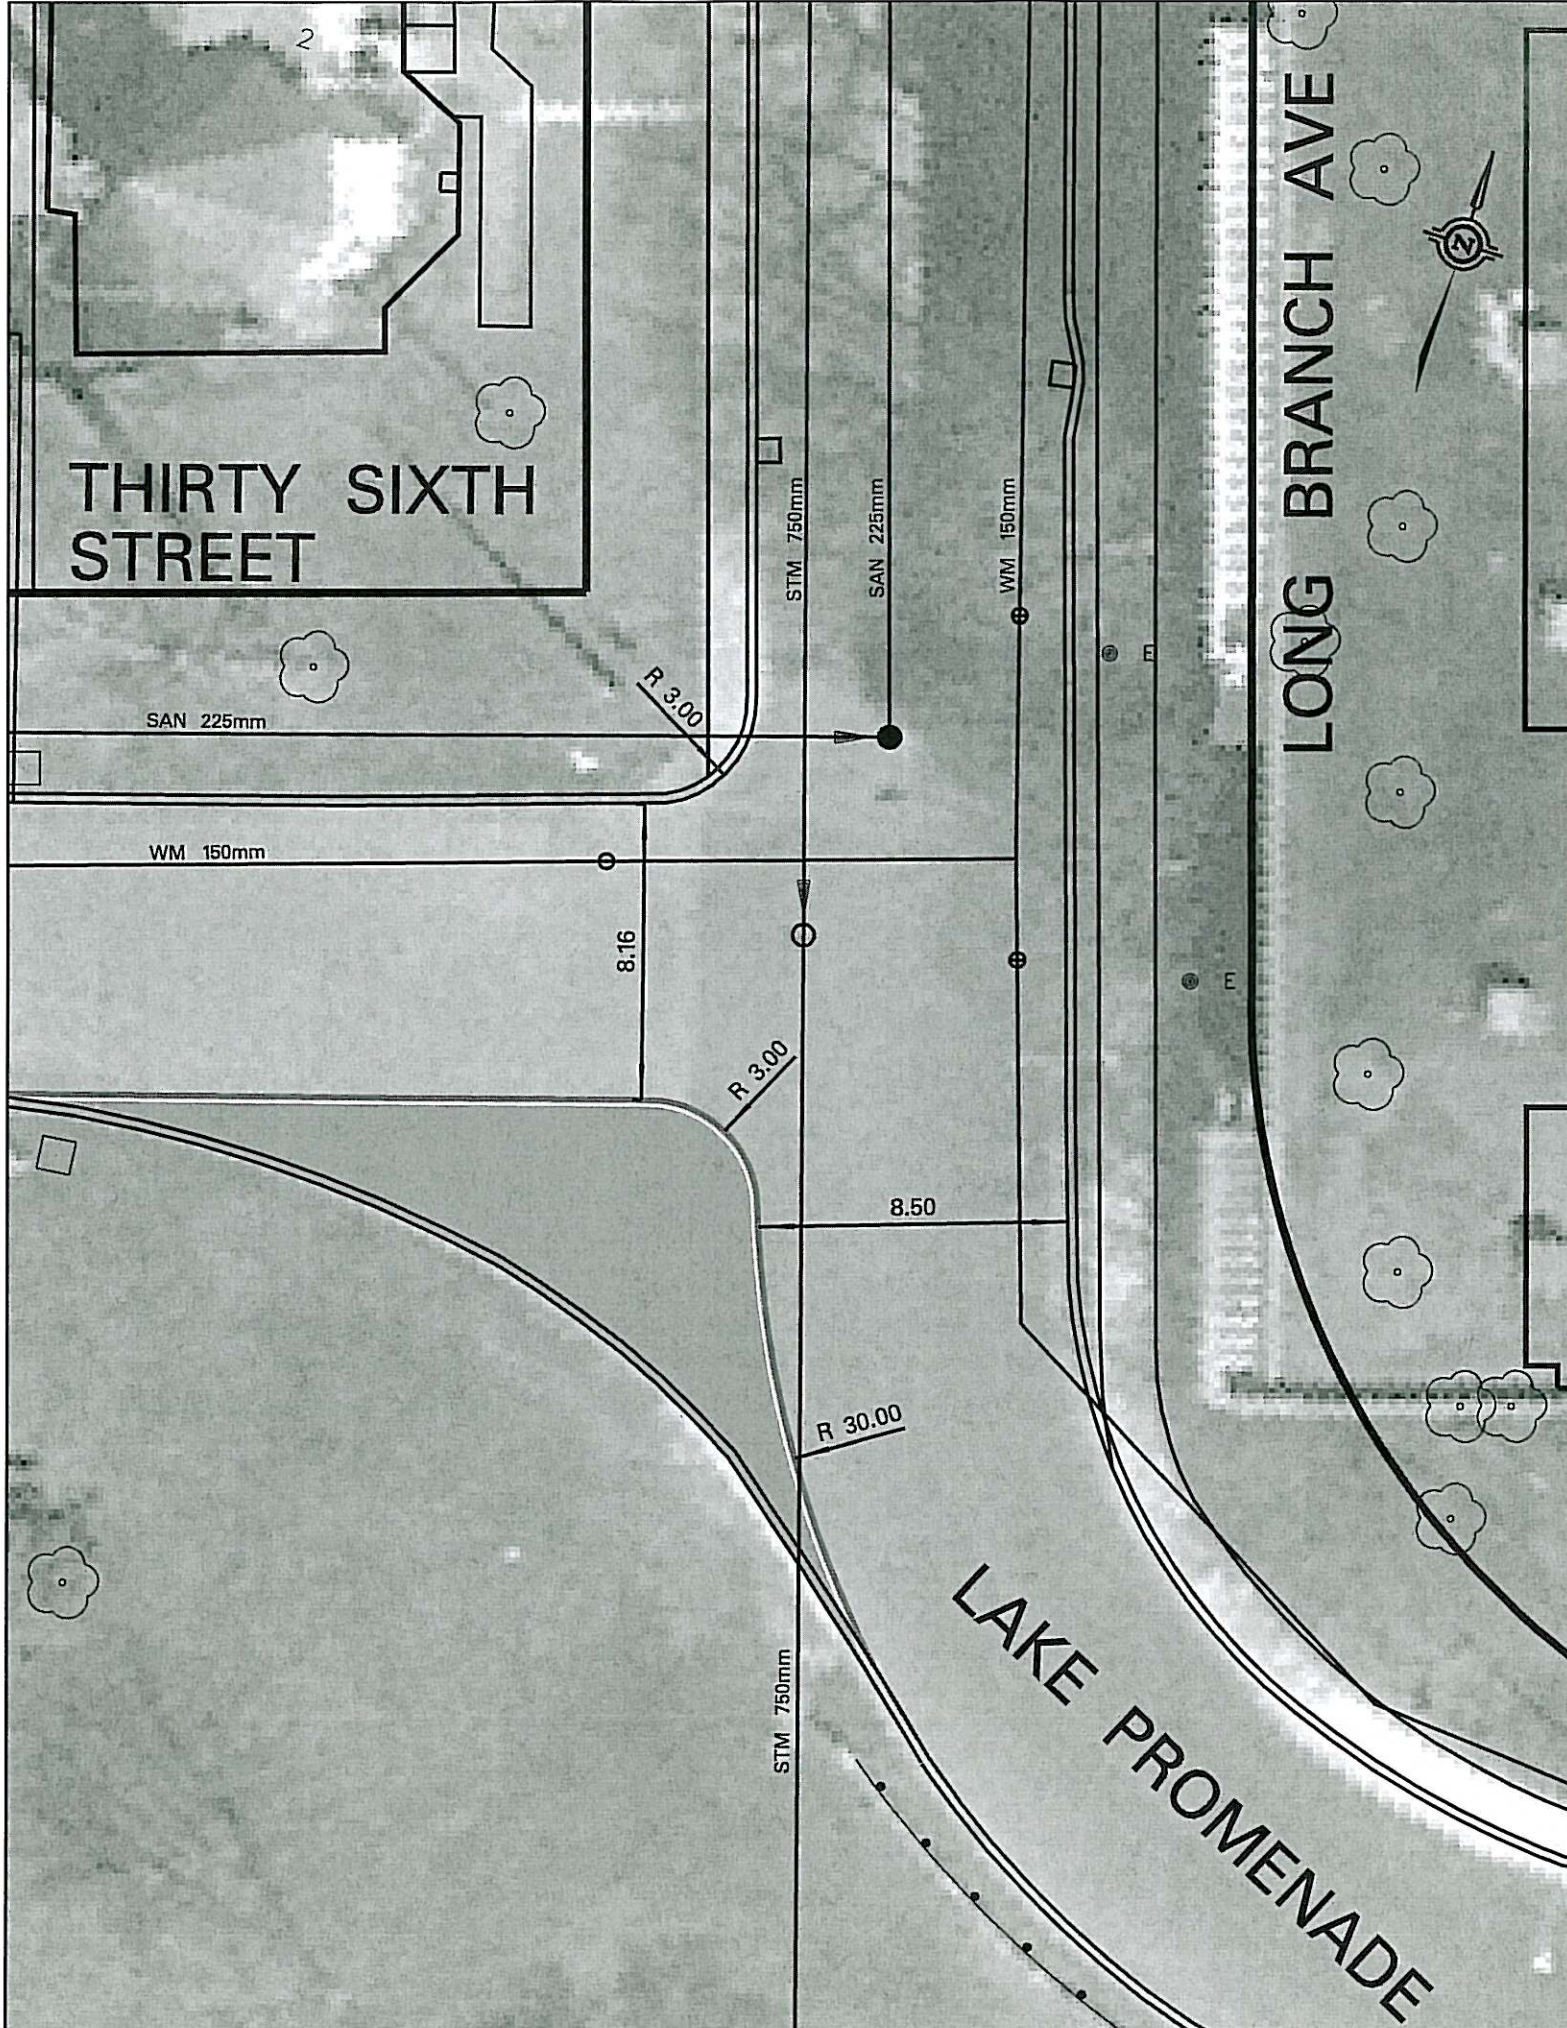



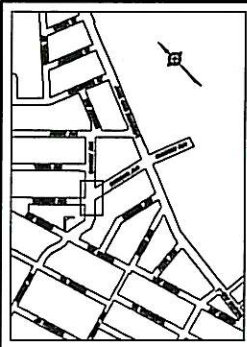

KEY PLAN 812


**LEGEND**


**BEFORE YOU DIG  
CALL ONTARIO ONE  
1-800-400-2265**

NOTES:

1. ALL EXISTING UTILITIES SHOWN ON PLAN OR PROFILE ARE FOR INFORMATION ONLY. THE CONTRACTOR SHALL VERIFY THE LOCATION AND DEPTH OF ALL UTILITIES AND BE RESPONSIBLE FOR ALL DAMAGES.

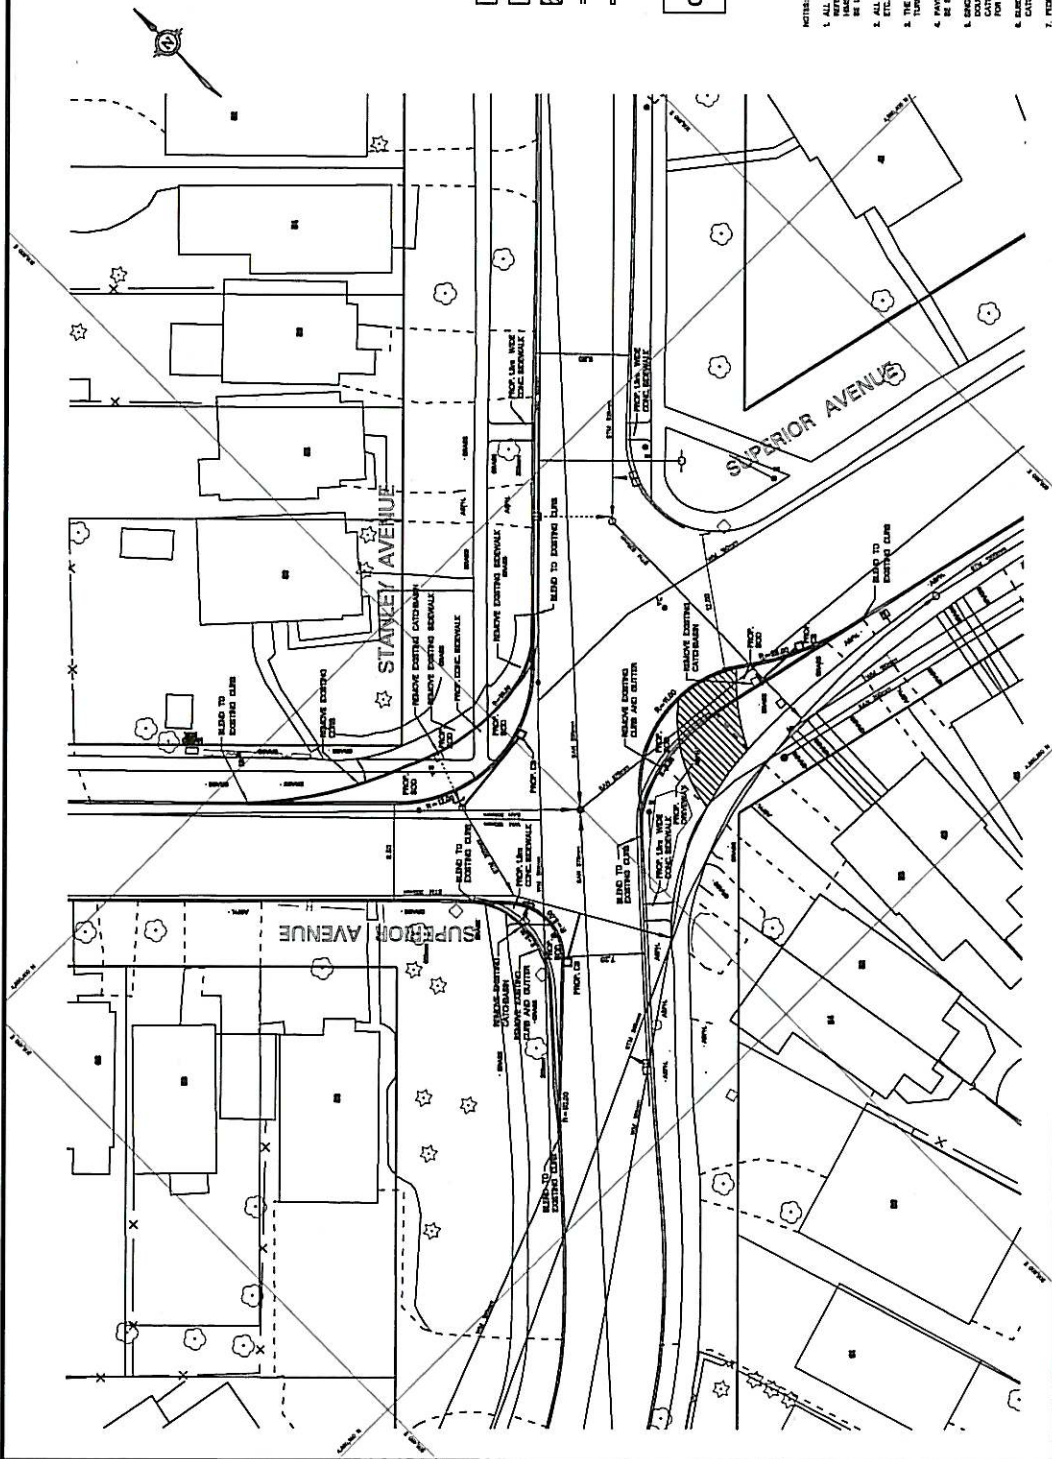

STANLEY AVENUE  
INTERSECTION IMPROVEMENTS  
STANLEY AVENUE AT THE INTERSECTION OF SUPERIOR AVENUE

DESIGN: [ ] DRAWN: [ ] CHECKED: [ ]

SCALE: HORIZONTAL 1/8" = 1'-0" VERTICAL 1/8" = 1'-0"

DATE: DECEMBER 14, 2007

CONTRACT NUMBER: Y08646

OWNER NUMBER: Y08646

PROF. CIVIL ENGINEER	PROF. ROAD ENGINEER	BASELINE ENGINEER	STATION
WILLIAM G. CHODURA, P. ENG. PROF. CIVIL ENGINEER	WILLIAM G. CHODURA, P. ENG. PROF. ROAD ENGINEER	WILLIAM G. CHODURA, P. ENG. PROF. CIVIL ENGINEER	

REVISIONS


No.	DATE	REVISIONS	REVISIONS	DESIGNED
1				

TECHNICAL SERVICES





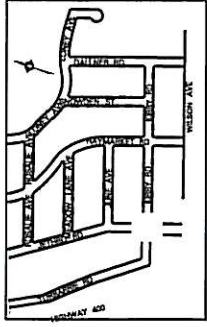

BEFORE YOU DIG  
CALL ONTARIO ONE  
1-800-400-2255

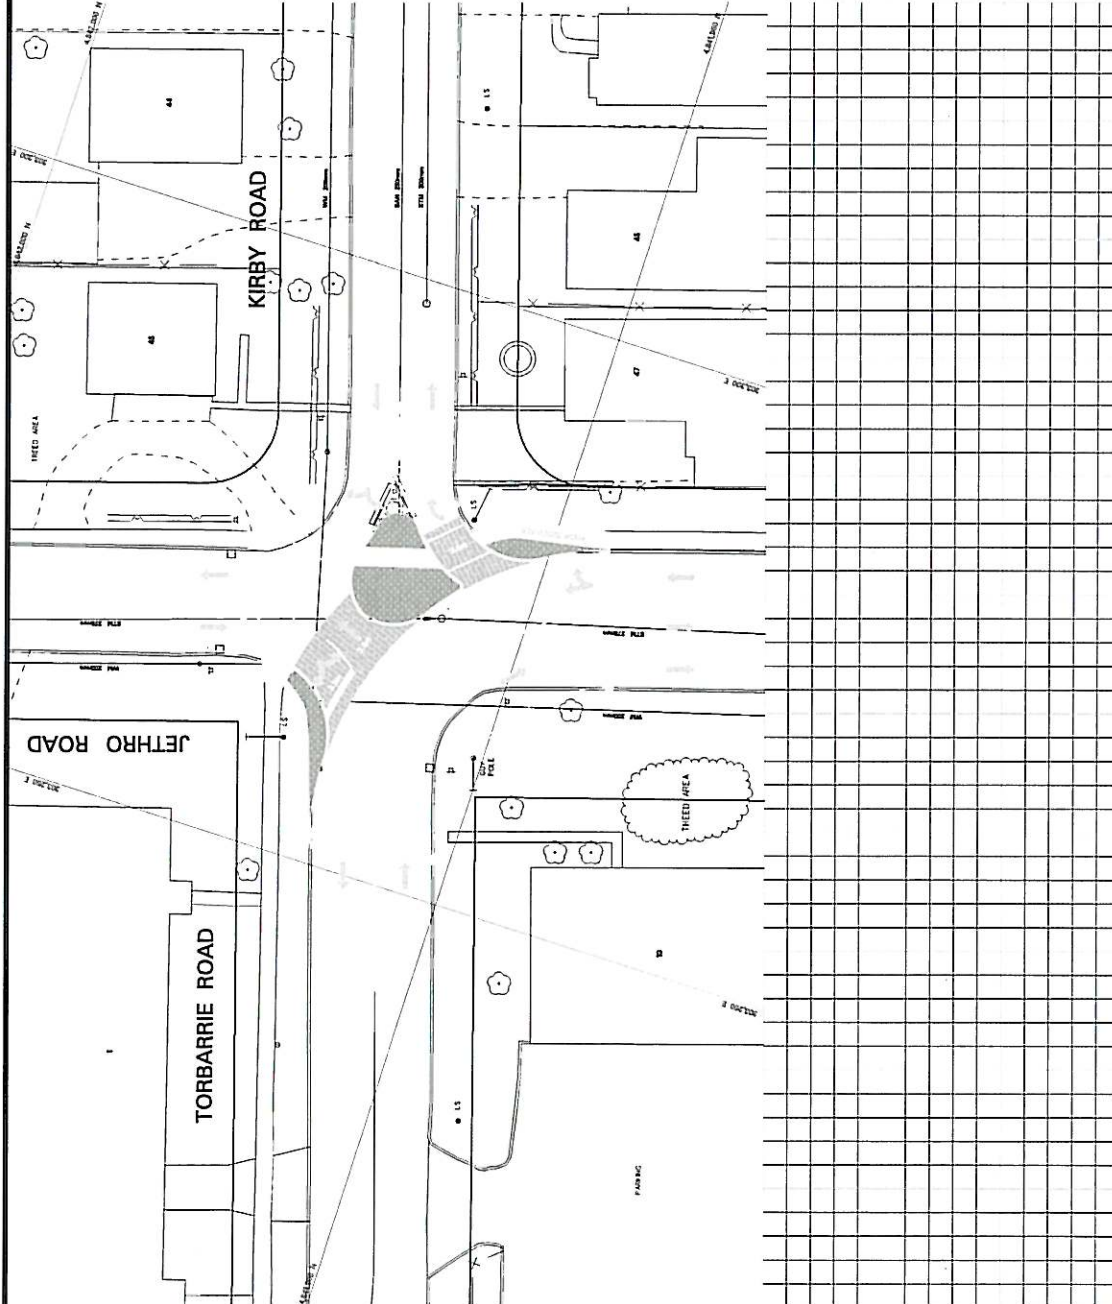

STATION	


<b>Technical Services</b>	
1 DATE	REVISED
INITIAL	SIGNED
DIGITAL INFORMATION	

**TORBARRIE ROAD**  
SAFETY OPERATIONS IMPROVEMENT PROJECT  
INTERSECTION OF JETHRO ROAD AND TORBARRIE ROAD

DESIGN: \_\_\_\_\_  
DRAWN: \_\_\_\_\_  
SCALE: HORIZONTAL 1:250 VERTICAL 1:50  
DATE: SEPTEMBER 13, 2002  
CONTRACT NUMBER: Y07644 001  
DRAWING NUMBER: \_\_\_\_\_  
SHEET TOP 1 OF 1



TRAFFIC ISLAND  
TO BE REMOVED

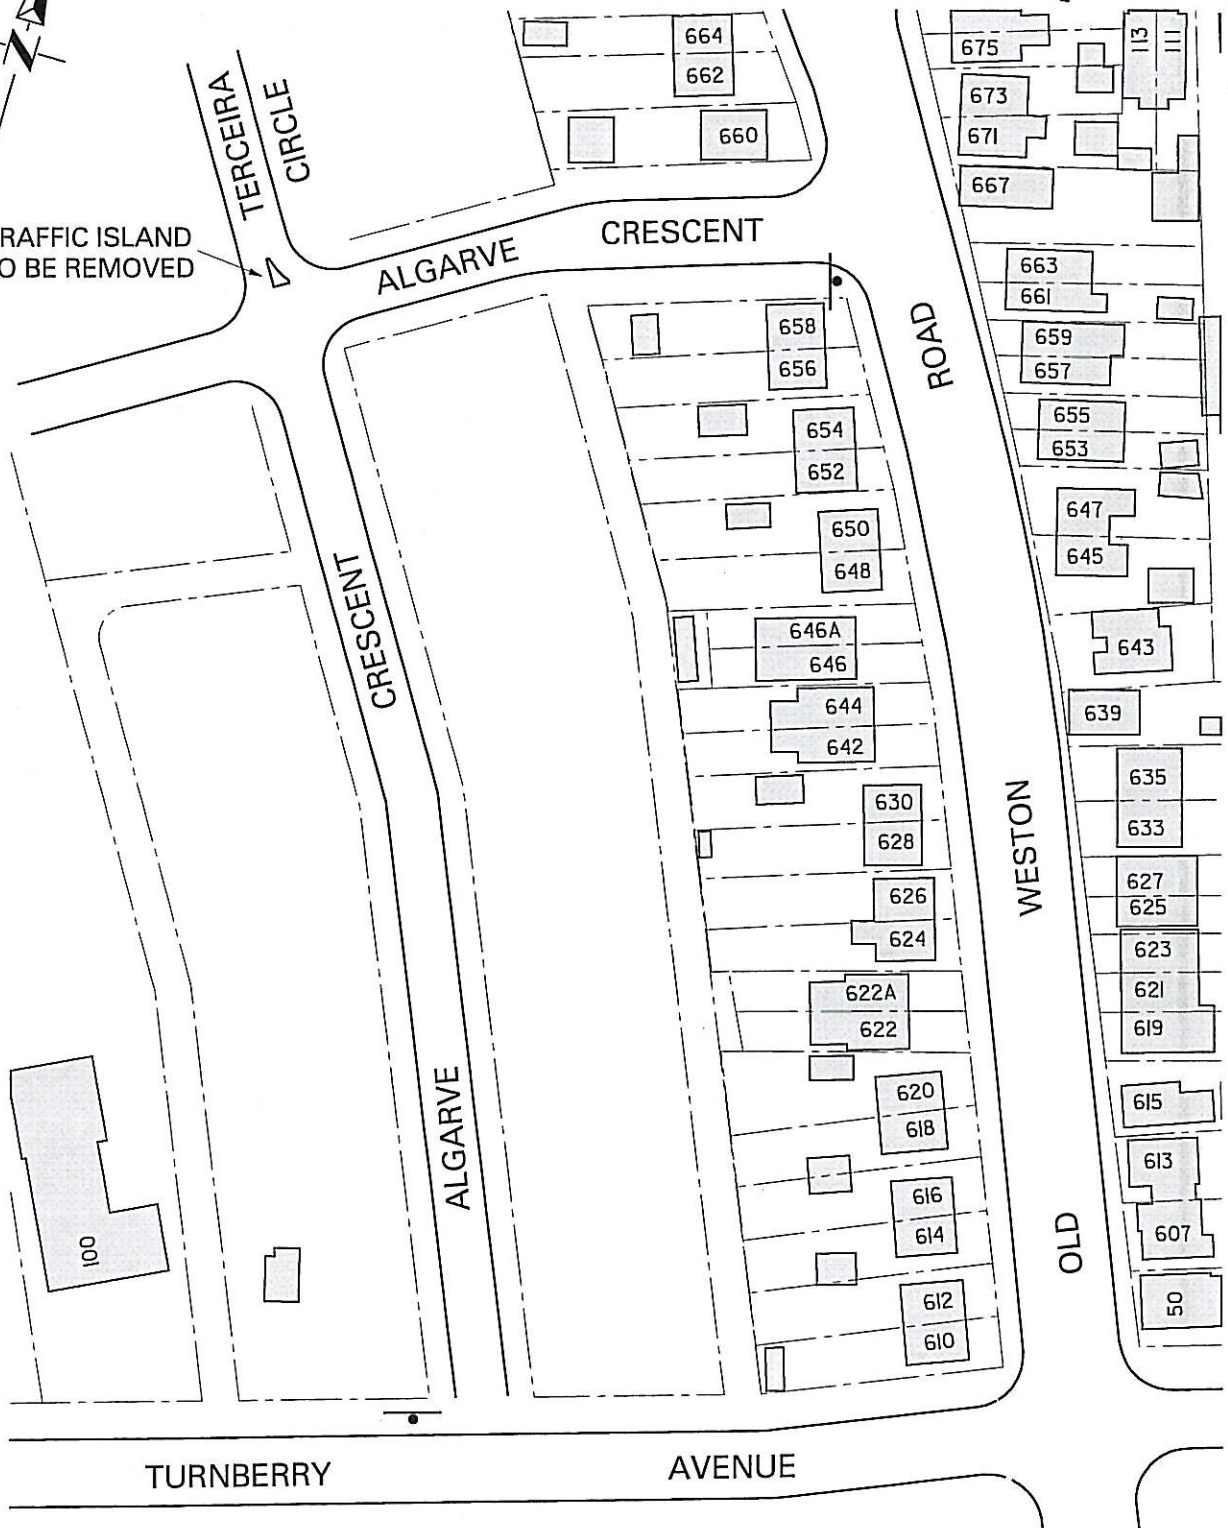

TERCEIRA CIRCLE AT ALGARVE CRESCENT  
TRAFFIC ISLAND TO BE REMOVED

