


DEE AVENUE

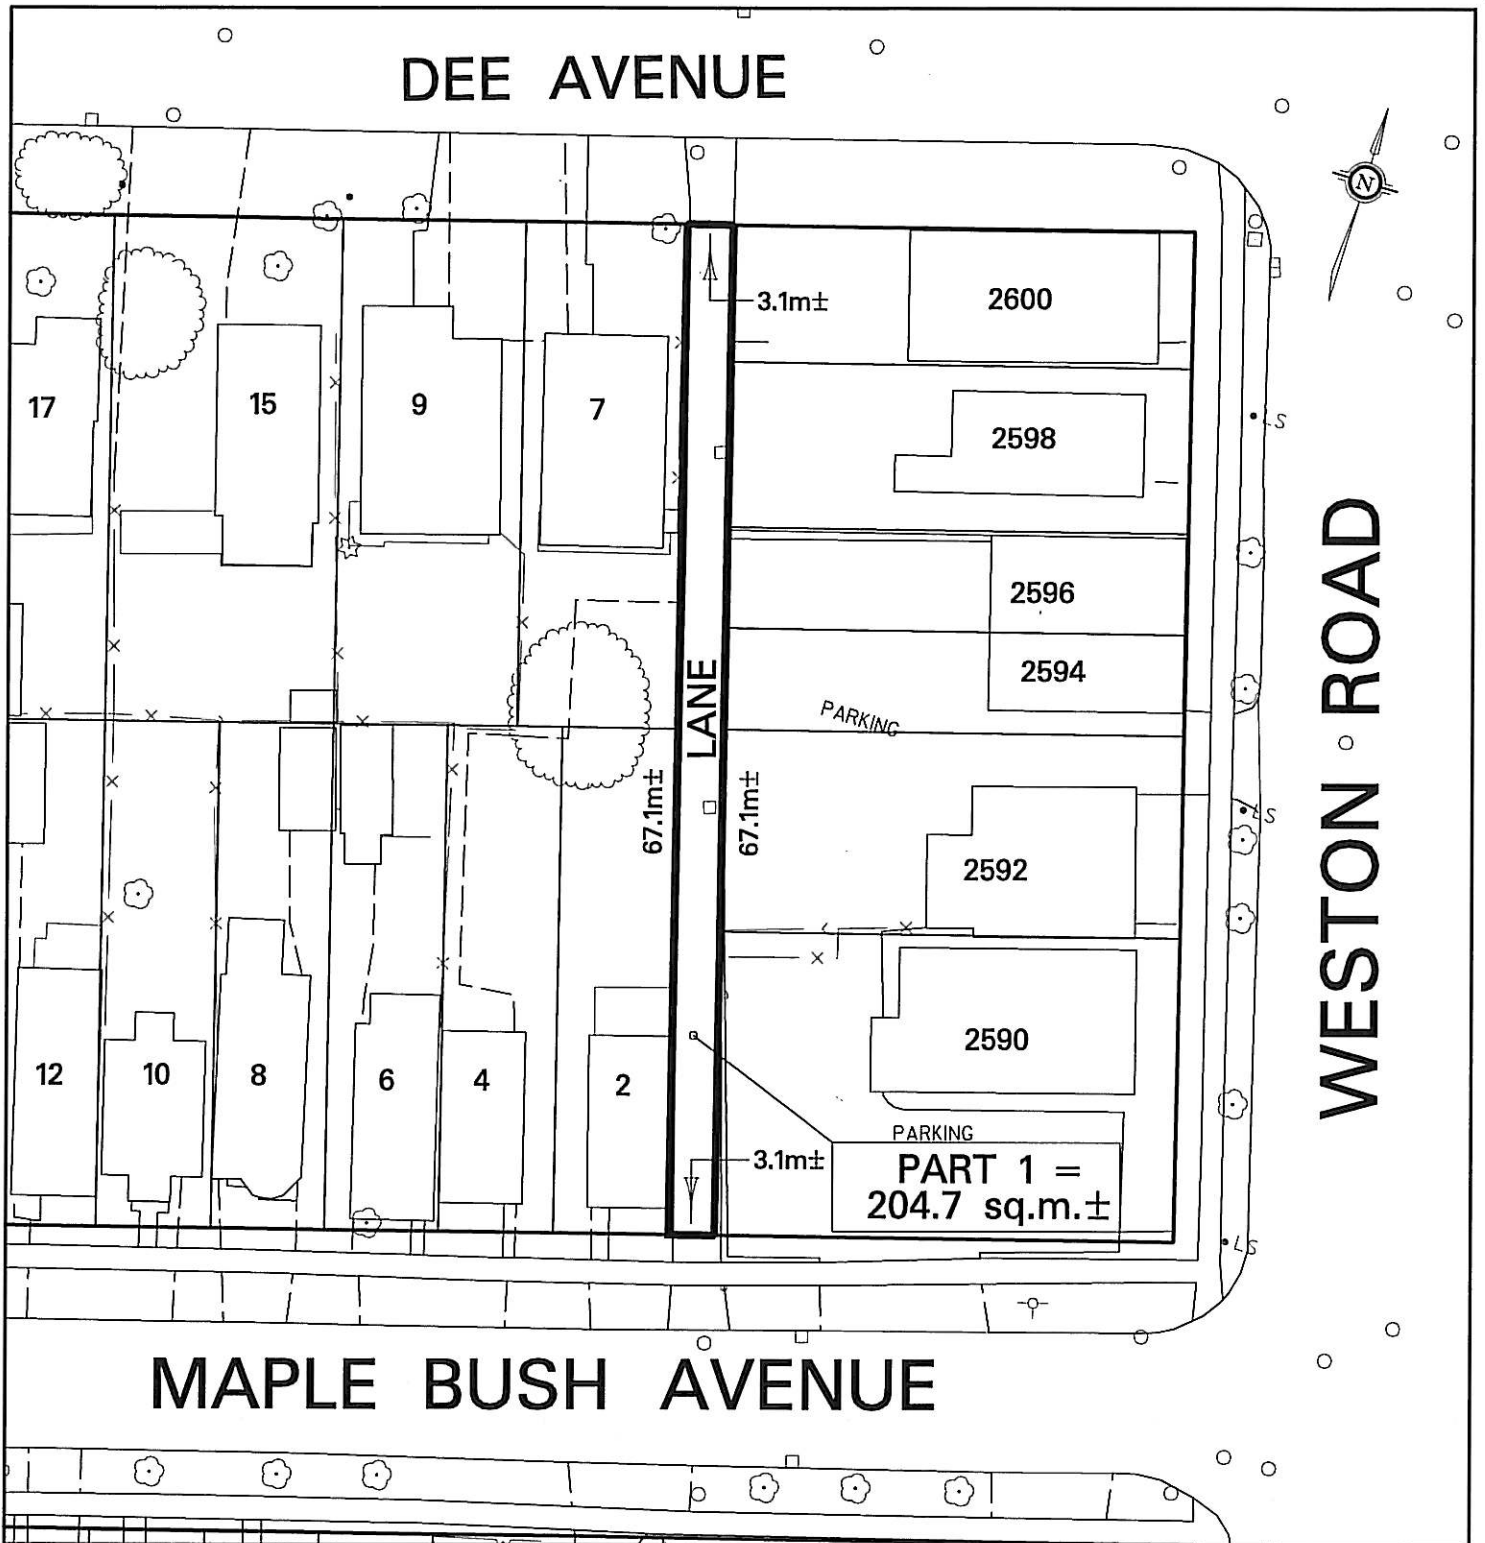

WESTON ROAD

MAPLE BUSH AVENUE

PROPERTY INFORMATION SHEET

SKETCH SHOWING PUBLIC LANE WEST OF WESTON ROAD EXTENDING BETWEEN MAPLE BUSH AVENUE AND DEE AVENUE

TORONTO


TECHNICAL SERVICES DIVISION
SURVEY & MAPPING SERVICES

NOTE:
THIS SKETCH HAS
BEEN COMPILED
FROM OFFICE RECORD.

CHECK BY JOHN HOUSE
PREPARED BY: DWAYNE PITT

WARD 11 - YORK SOUTH-WESTON
DATE: OCTOBER 02, 2008

SKETCH No. PS-2008-128

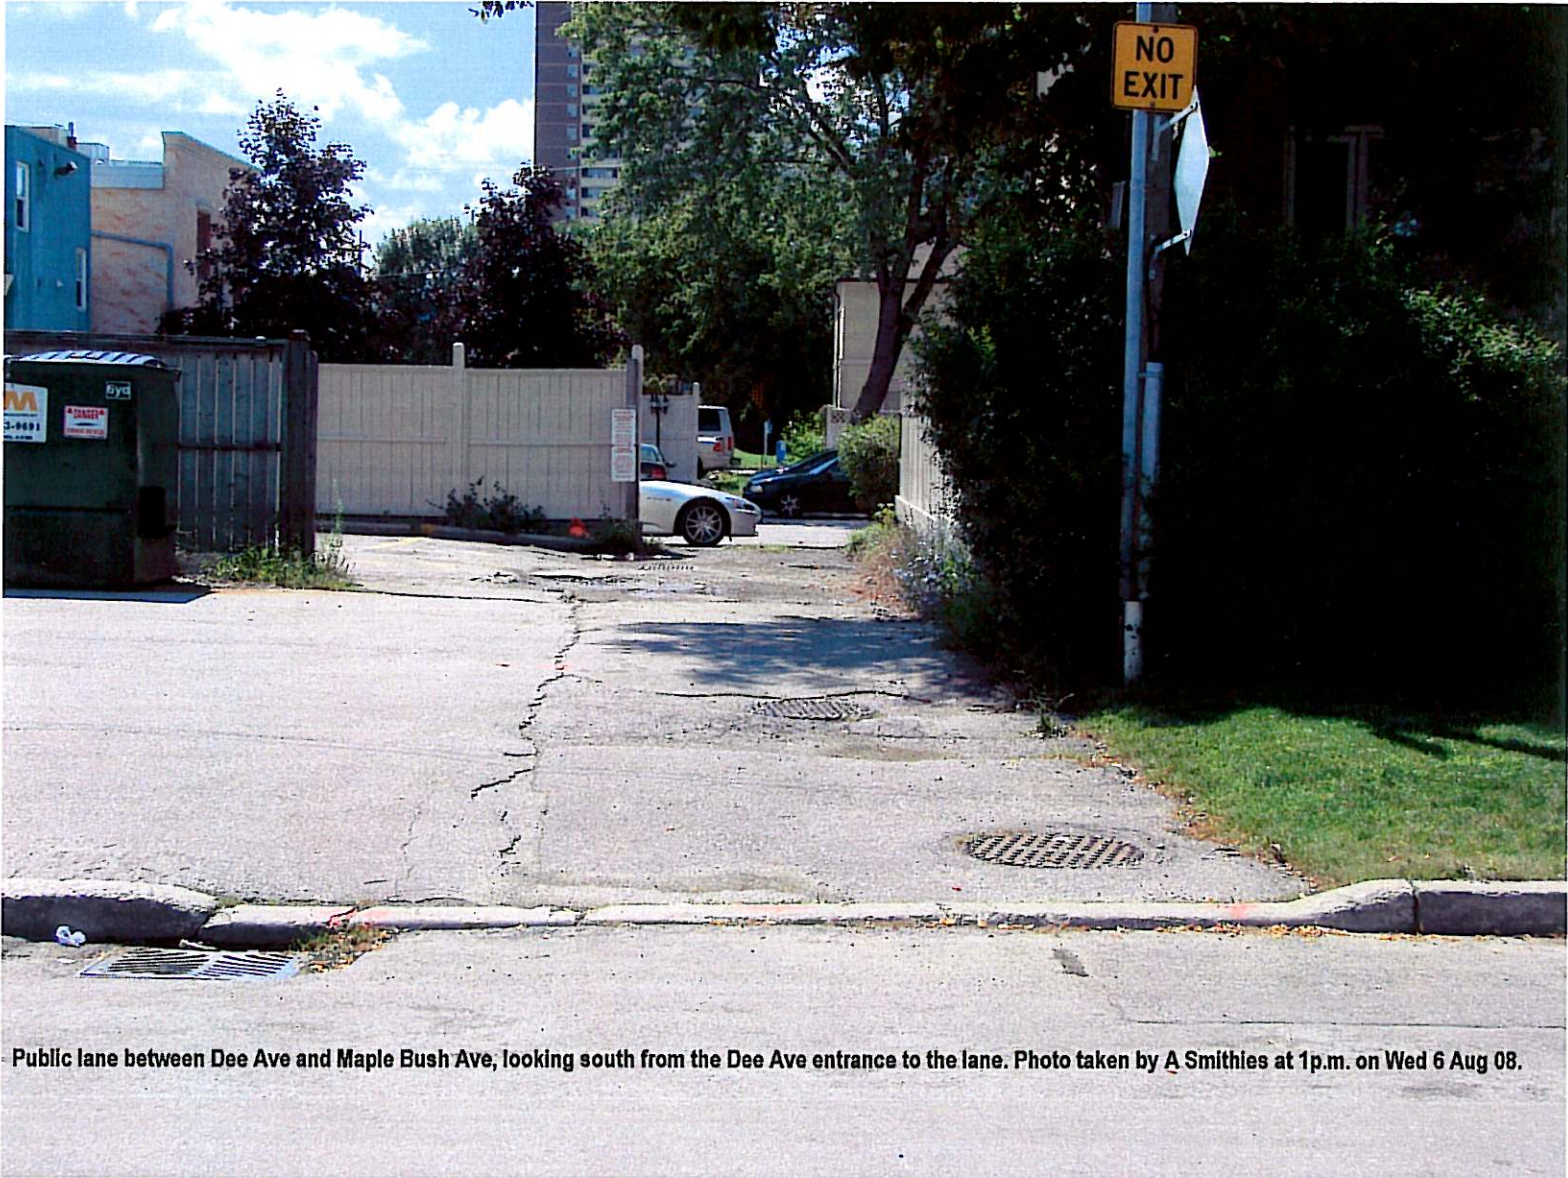

Public lane between Dee Ave and Maple Bush Ave, looking south from the Dee Ave entrance to the lane. Photo taken by A Smithies at 1p.m. on Wed 6 Aug 08.



Looking north from Maple Bush Ave along the public lane. Photo taken by A Smithies at 1 p.m. on Wed 6 Aug 08.