


POINT	NORTHING	EASTING
1	483786.7	322682.9
2	483796.1	322682.9
3	483796.1	322424.9
4	483796.1	322401.4
5	483786.2	322396.9
6	483786.2	322424.9
7	483786.2	322424.9
8	483786.2	322396.9
9	483786.2	322682.9

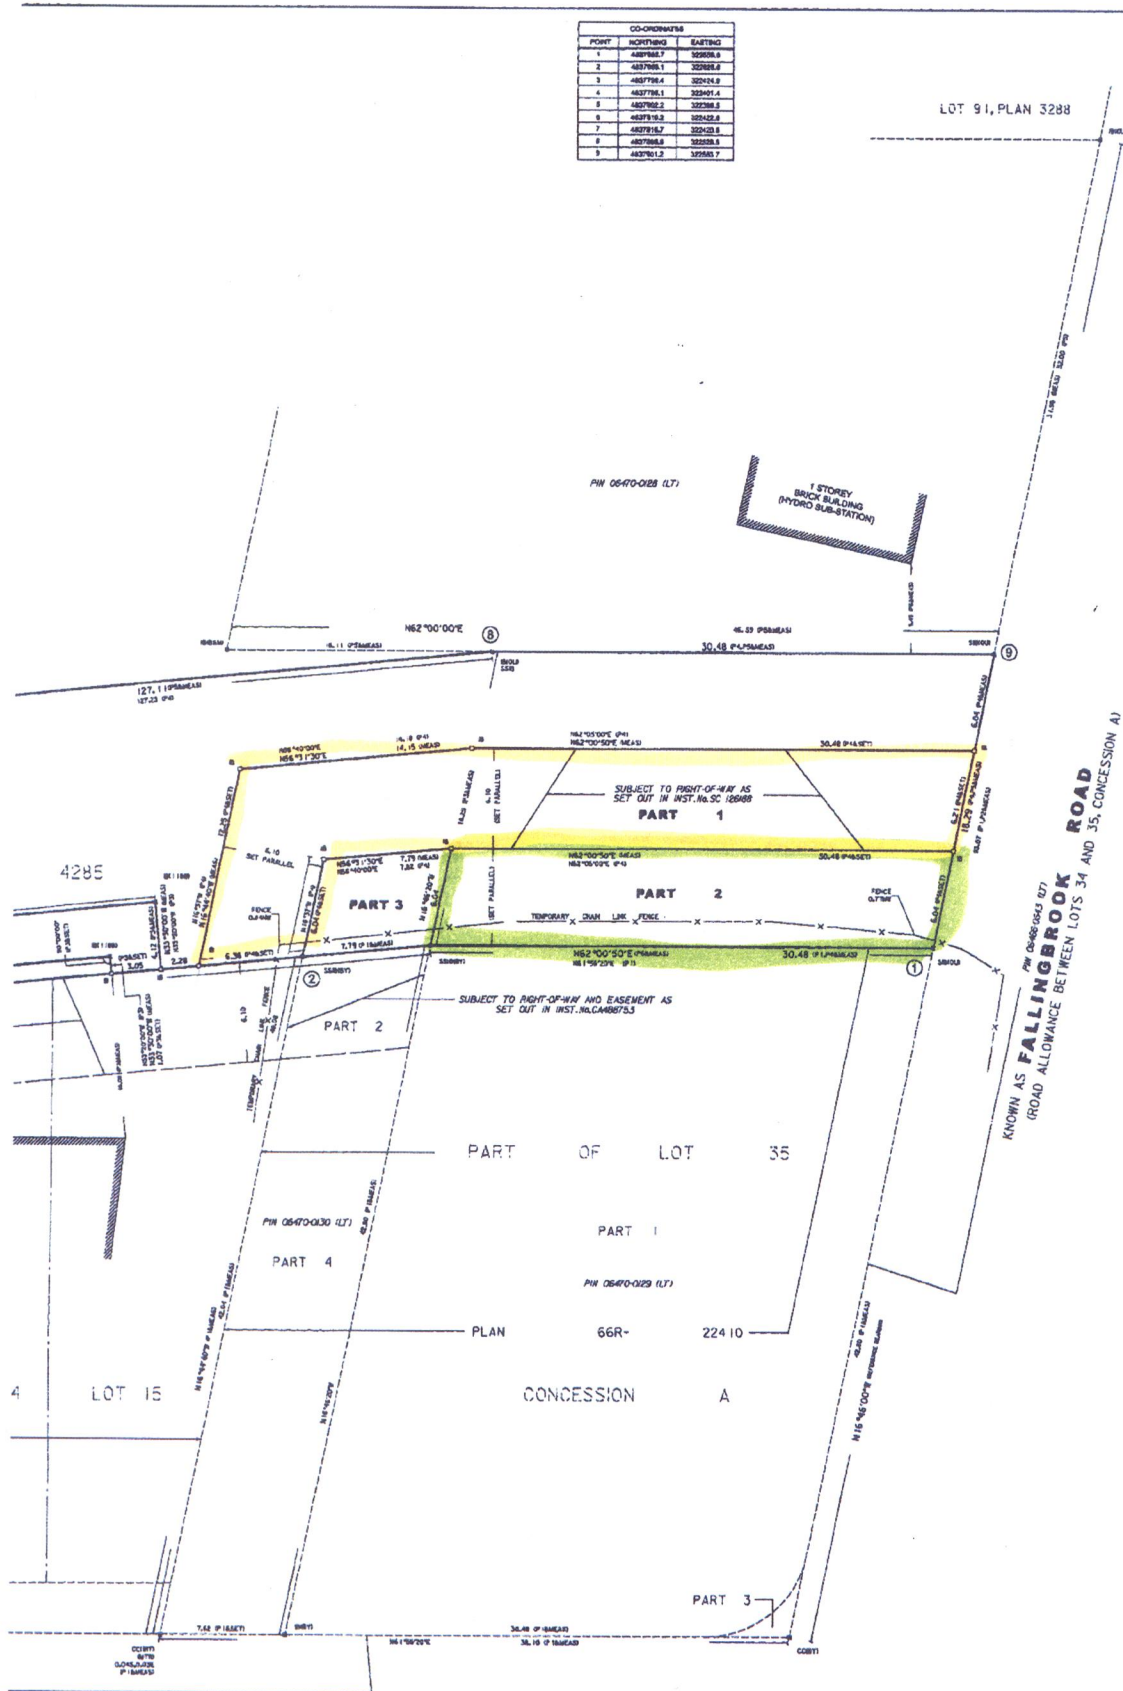


LOT 91, PLAN 3288

I REQUIRE THIS PLAN TO BE DEPOSITED UNDER THE LAND TITLES ACT.		<b>PLAN 66R-</b>	
DATE: SEPTEMBER 11, 2008		RECEIVED AND DEPOSITED	
Wm. E. BENNETT ONTARIO LAND SURVEYOR		DATE: _____	
LAND REGISTRAR FOR THE LAND TITLES DIVISION OF THE TORONTO REGISTRY OFFICE No. 85			
PART SCHEDULE			
PART	BLOCK	PLAN	PLAN No.
1			
2			
3			
4			
5			
6			
7	ALL OF BLOCK A	66R	ALL OF PW 06470-028 (L7)
8			
9			
10			
11			
12			
13			
14			

PARTS 1, 8, 9, 11 AND 12: SUBJECT TO RIGHT-OF-WAY AS SET OUT IN PLAN No. SC 128188  
PARTS 2, 3 AND 10: SUBJECT TO AN EASEMENT AND RIGHT-OF-WAY AS SET OUT IN PLAN No. SC 128188

PLAN OF SURVEY OF  
**BLOCK A**  
**PLAN 4285**  
**CITY OF TORONTO**  
FORMERLY CITY OF SCARBOROUGH  
(GEOGRAPHIC TOWNSHIP OF SCARBOROUGH)

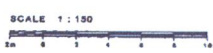

BENNETT YOUNG LIMITED  
PROFESSIONAL LAND SURVEYORS

**NOTES**  
BEARINGS ARE GRID AND ARE REFERRED TO THE WESTERLY LIMIT OF FALLINGBROOK ROAD AS SHOWN ON PLAN 66R-22410. HAVING A BEARING OF N16°45'00" W, DERIVED FROM THE ONTARIO COORDINATE SYSTEM, ZONE 18 CENTRAL, MERIDIAN 79°30' W LONGITUDE

- LEGEND**
- P1 ----- PLAN 66R-22410
  - P2 ----- PLAN BA-2144 (PLAN 11778)
  - P3 ----- PLAN 66R-3087
  - P4 ----- PLAN 4285
  - P5 ----- PLAN OF SURVEY BY G.J. O'CONNELL O.L.S. DATED 18th MARCH, 1986.
  - P6 ----- PLAN OF SURVEY BY BENNETT YOUNG LIMITED DATED AUGUST 3rd, 2008.
  - MTR ----- METRO TRANSPORTATION DEPARTMENT
  - WT ----- WITNESS
  - CG ----- CUT CROSS
  - (MEAS) ----- MEASURED
  - CH ----- OVERHEAD WIRES
  - (1188) ----- CHRISTOPHER A. SEXTON, O.L.S.
  - CEP ----- CITY OF SCARBOROUGH WORKS & ENVIRONMENT
  - CU ----- CURB UNKNOWN
  - IP ----- IRON PIPE
  - (BY) ----- BENNETT YOUNG LIMITED, O.L.S.

**SURVEYOR'S CERTIFICATE**  
I CERTIFY THAT:  
1. THIS SURVEY AND PLAN ARE CORRECT AND IN ACCORDANCE WITH THE SURVEY ACT, THE SURVEYORS ACT, THE LAND TITLES ACT AND THE REGULATIONS MADE UNDER THEM.  
2. THE SURVEY WAS COMPLETED ON THE 08th DAY OF AUGUST, 2008.  
SEPTEMBER 11, 2008  
DATE: \_\_\_\_\_  
Wm. E. BENNETT  
ONTARIO LAND SURVEYOR

**BENNETT YOUNG LIMITED**  
PROFESSIONAL LAND SURVEYORS  
1048 MARTIN GROVE ROAD, SUIT 15, TORONTO, ONTARIO, M6K 3K9  
TEL (416) 347-8831 FAX (416) 347-8282

