



ny08054_map02

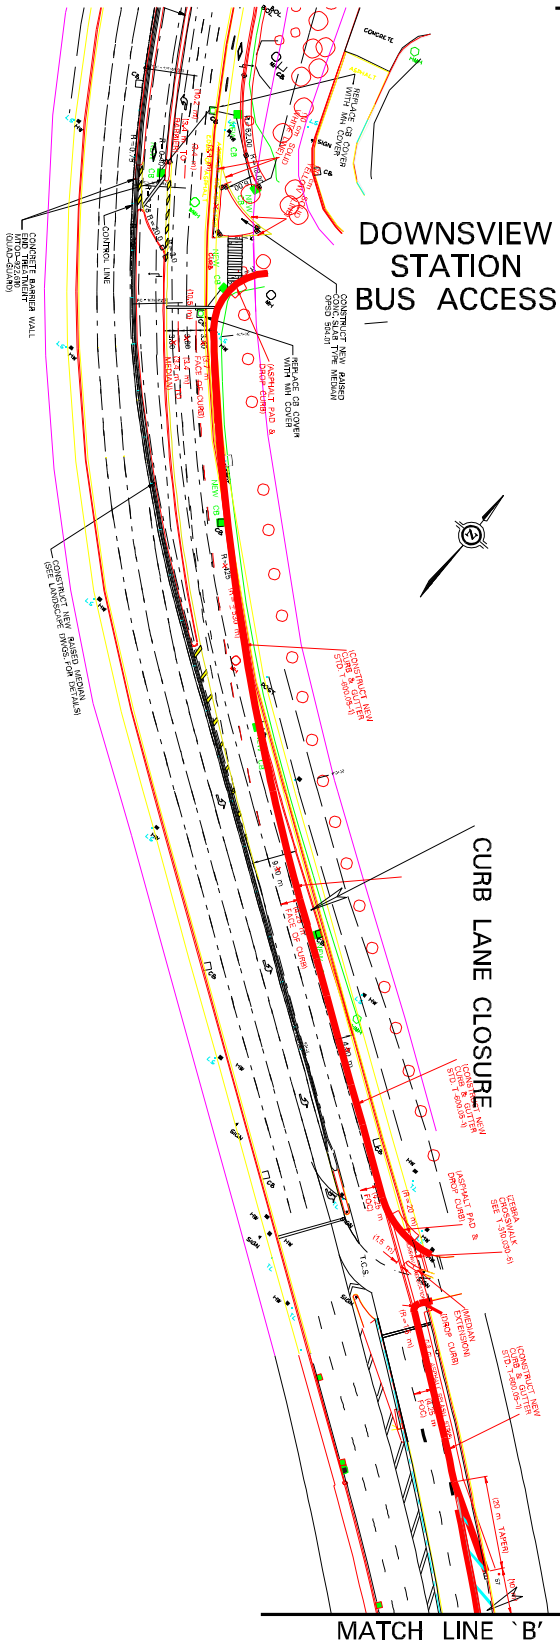

MATCH LINE 'B' MATCH LINE 'A'

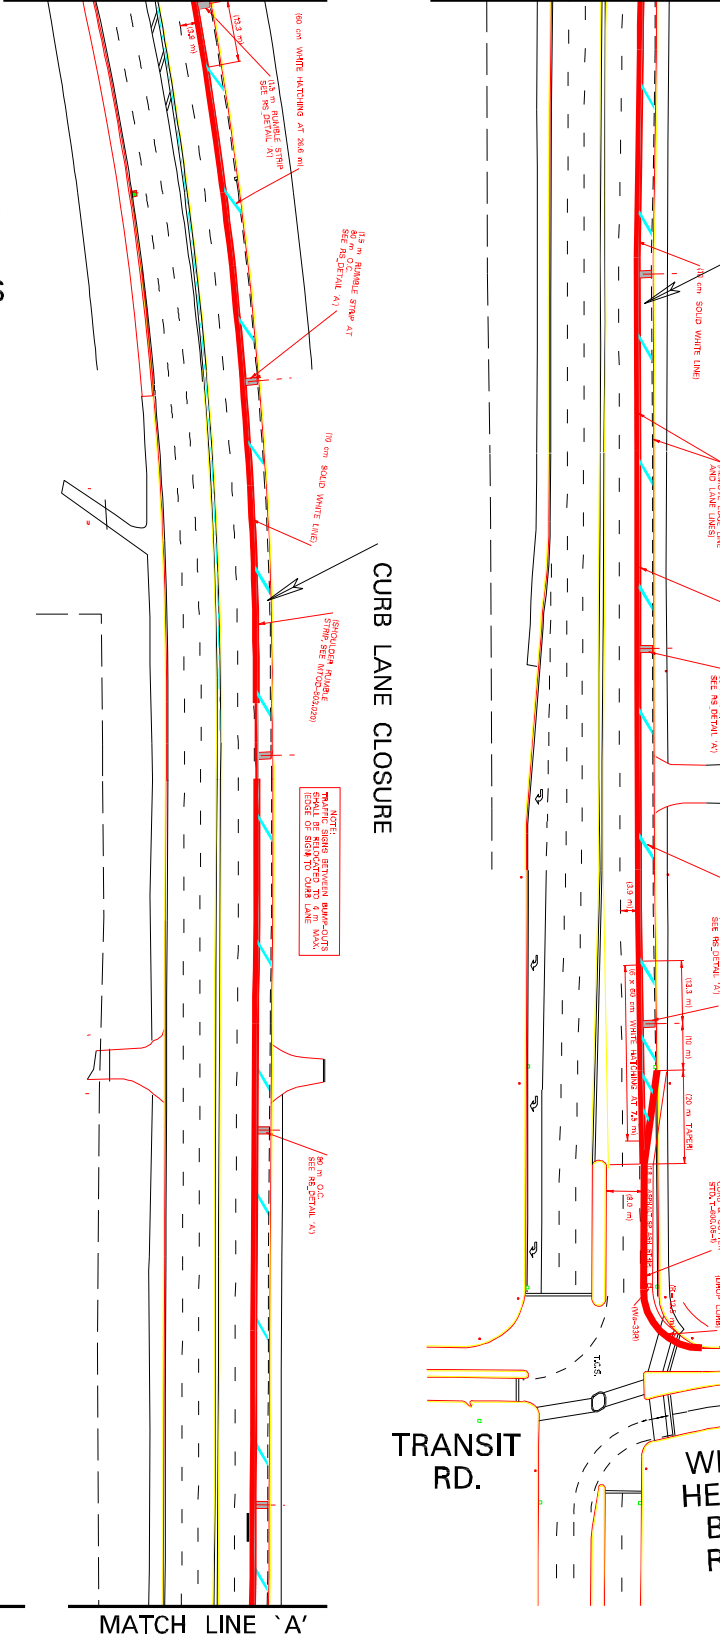

LOCATION
WILLIAM R. ALLEN ROAD
TRANSIT ROAD TO DOWNSVIEW STATION BUS ACCESS
NORTHBOUND LANE CLOSURE