


ny08054\_map04

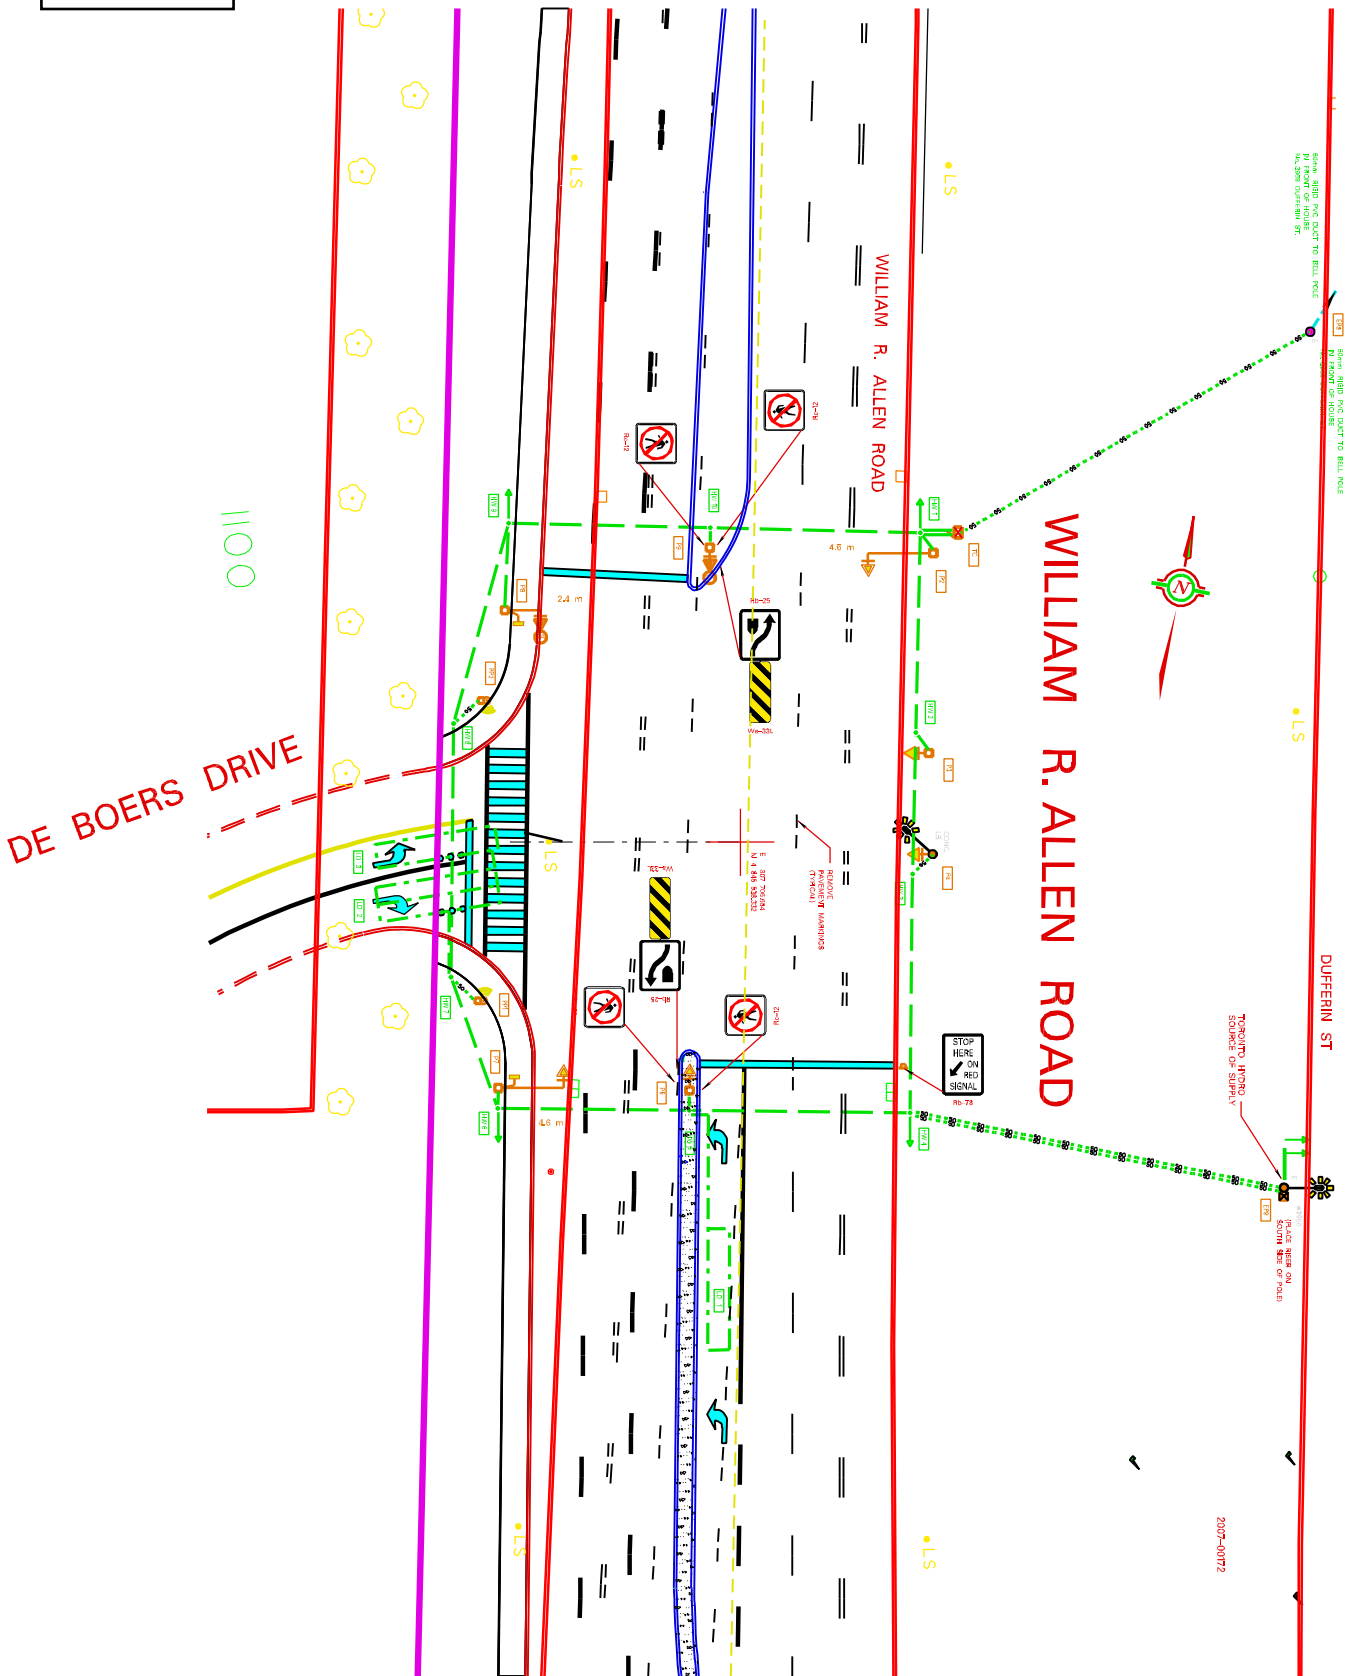

REDUCTION OF DRAWING PX2127



LOCATION  
 WILLIAM R. ALLEN ROAD  
 SHEPPARD AVENUE WEST TO STEEPROCK DRIVE  
 NEW TRAFFIC CONTROL SIGNALS AT DE BOERS DRIVE