


ny08054_map05

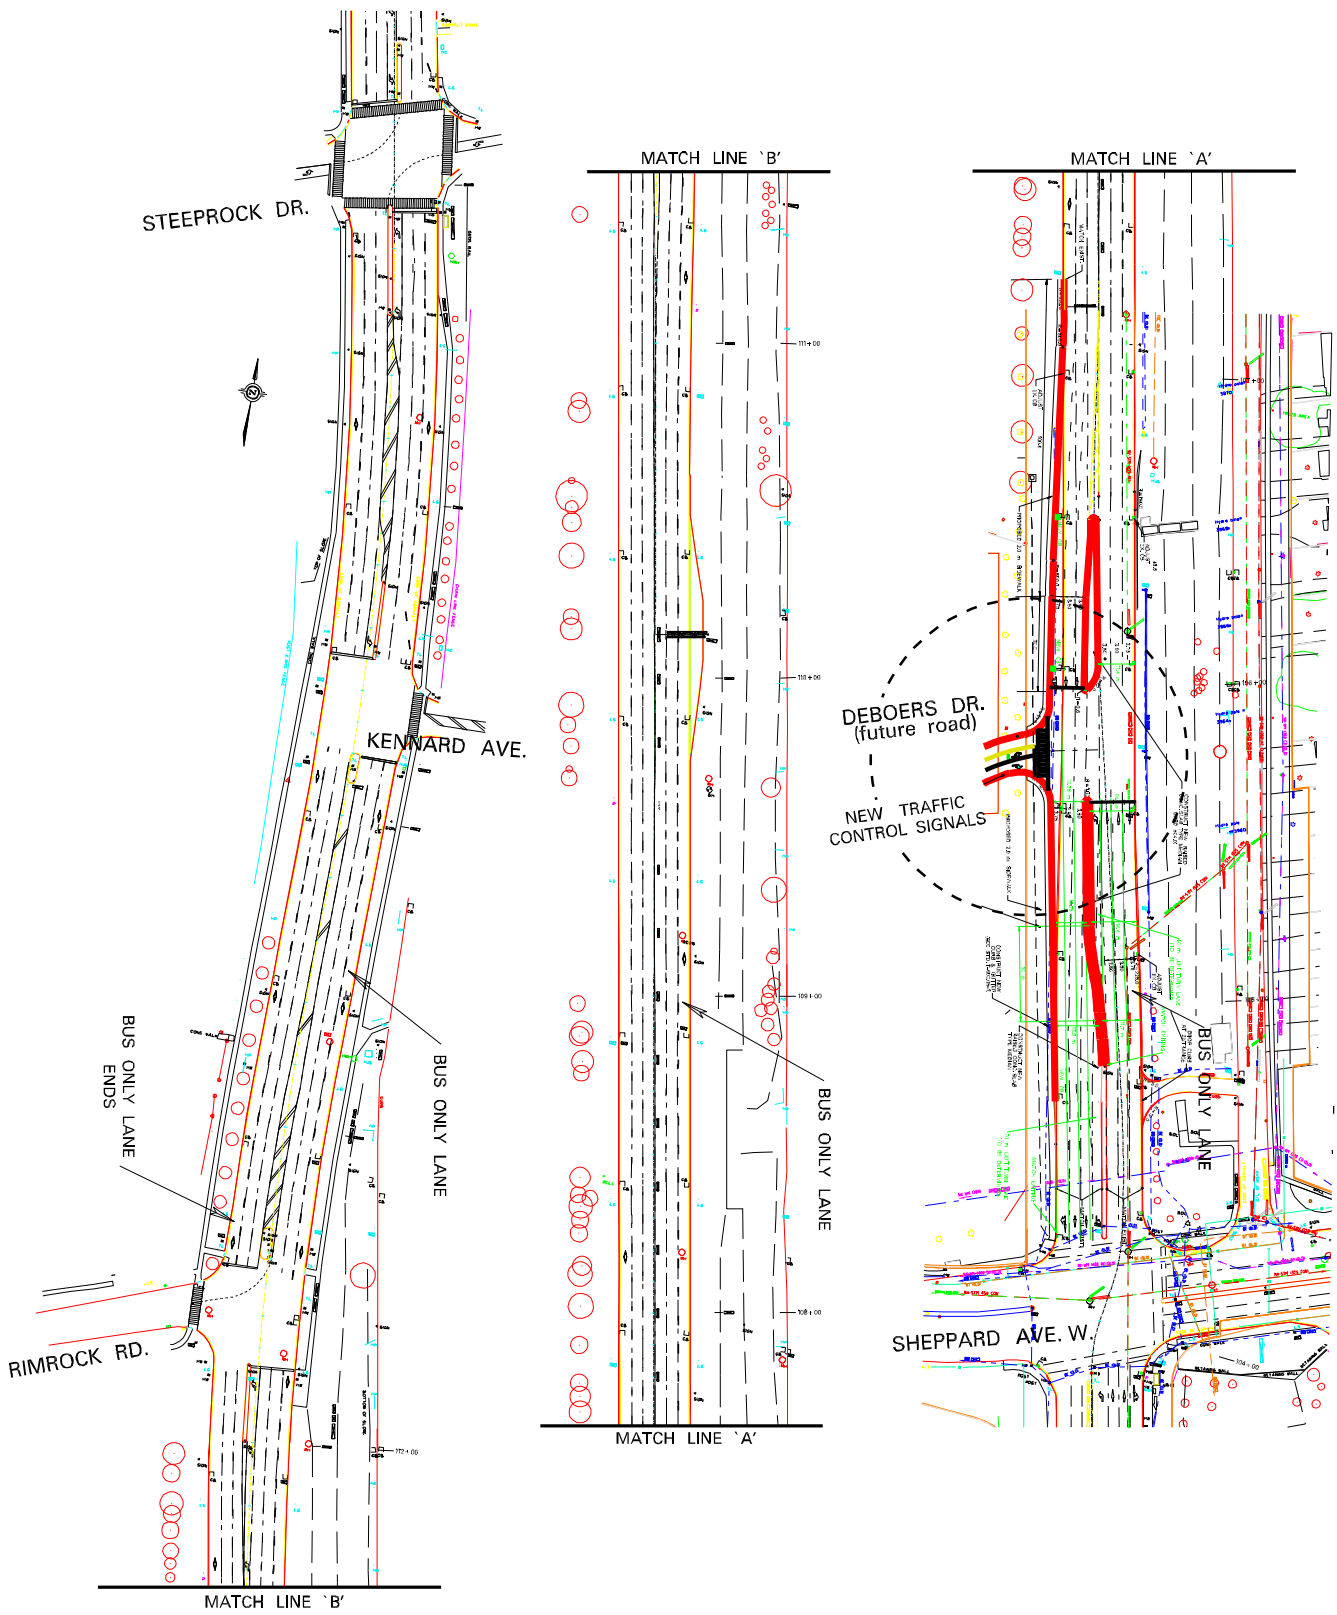

WILLIAM R. ALLEN ROAD



LOCATION
 WILLIAM R. ALLEN ROAD
 SHEPPARD AVENUE WEST TO STEEPROCK DRIVE

PROPOSED TRAFFIC CONTROL SIGNALS AND BUS ONLY LANES