


ny08054\_map13

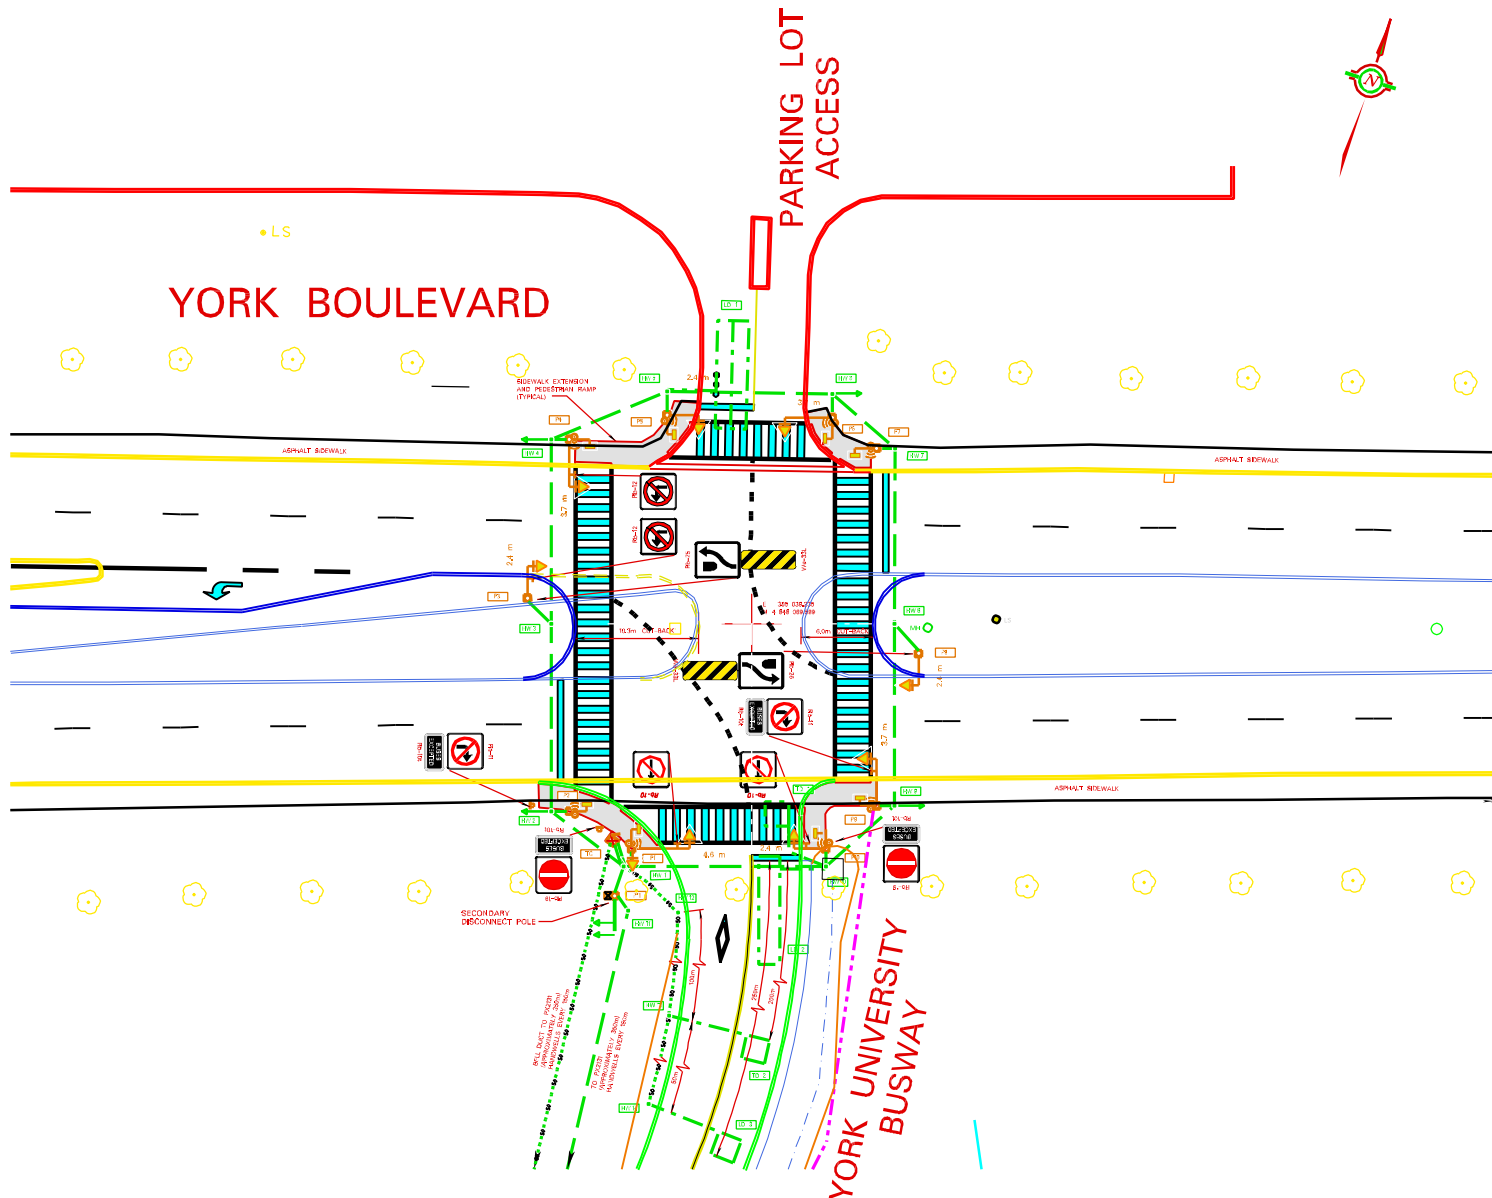

REDUCTION OF DRAWING PX2132



LOCATION  
 YORK CAMPUS  
 MURRAY ROSS PARKWAY TO YORK BOULEVARD  
 NEW TRAFFIC CONTROL SIGNALS AND  
 INTERSECTION MODIFICATION AT YORK BOULEVARD