






PROJECT No. TI-13056
DATE: 2008-02-26
SCALE: N.T.S.
DWG No. SIGN-05

Drawing Title
SIGNAGE CONCEPTS
Coal & Sanding Tower Perspectives

Project Title
John Street Roundhouse
255 Bremner Blvd. Toronto, ON



Y:\13056\Search\current\Sketches\Signage\Sign-05.dwg 2008-02-26 - 12:53pm

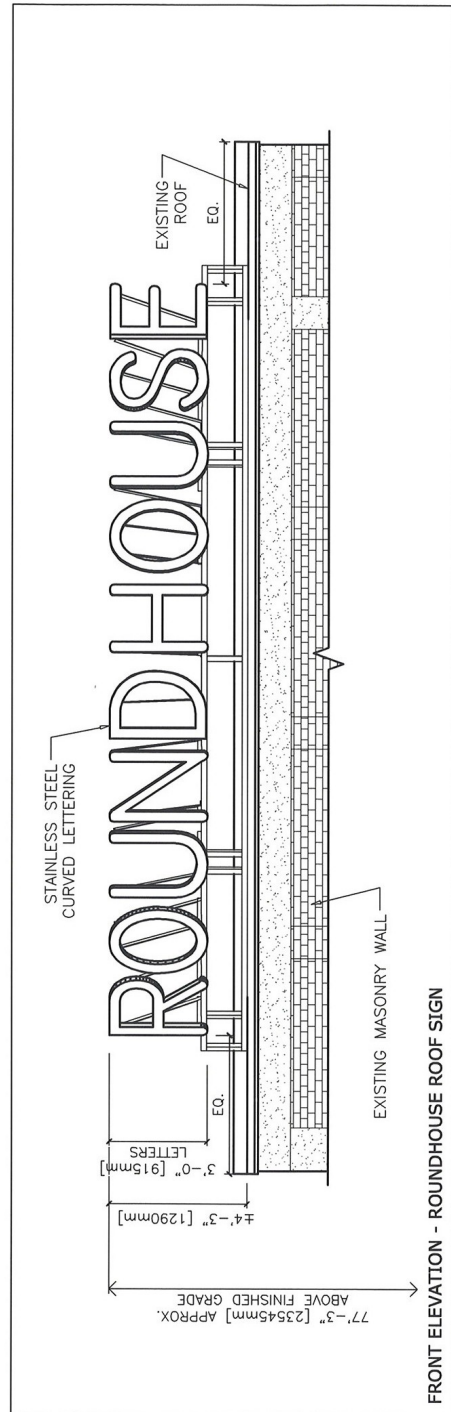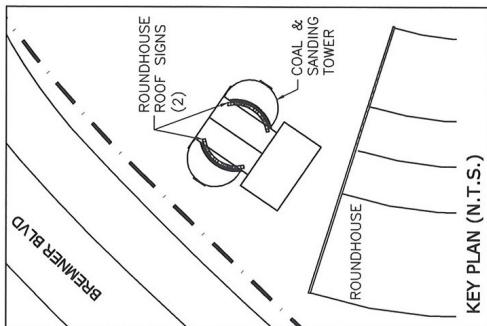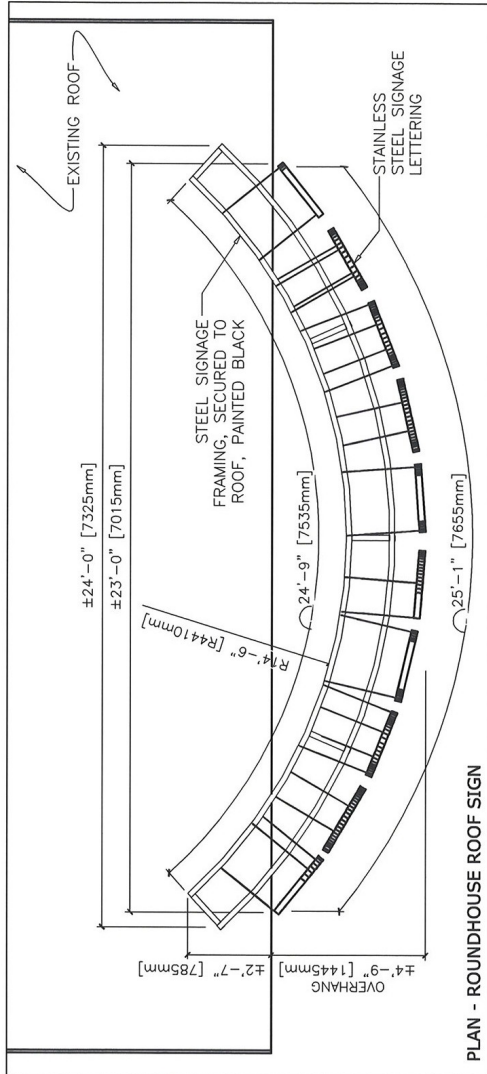

Project Title
John Street Roundhouse
 255 Bremner Blvd. Toronto, ON

Drawing Title
SIGNAGE CONCEPTS
 Coal & Sanding Tower - Roundhouse Sign

PROJECT No. TI-13056
 DATE: 2008-02-26
 SCALE: 1:50
 DWG No. SIGN-07

IBI GROUP ARCHITECTS

Y:\13056\Search\current\Search\Sig094\Sign-07.dwg 2008-02-26 - 12:59pm