


3 OLD GEORGE PLACE, PLANS, MAIN AND SECOND FLOOR - ATTACHMENT NO. 9

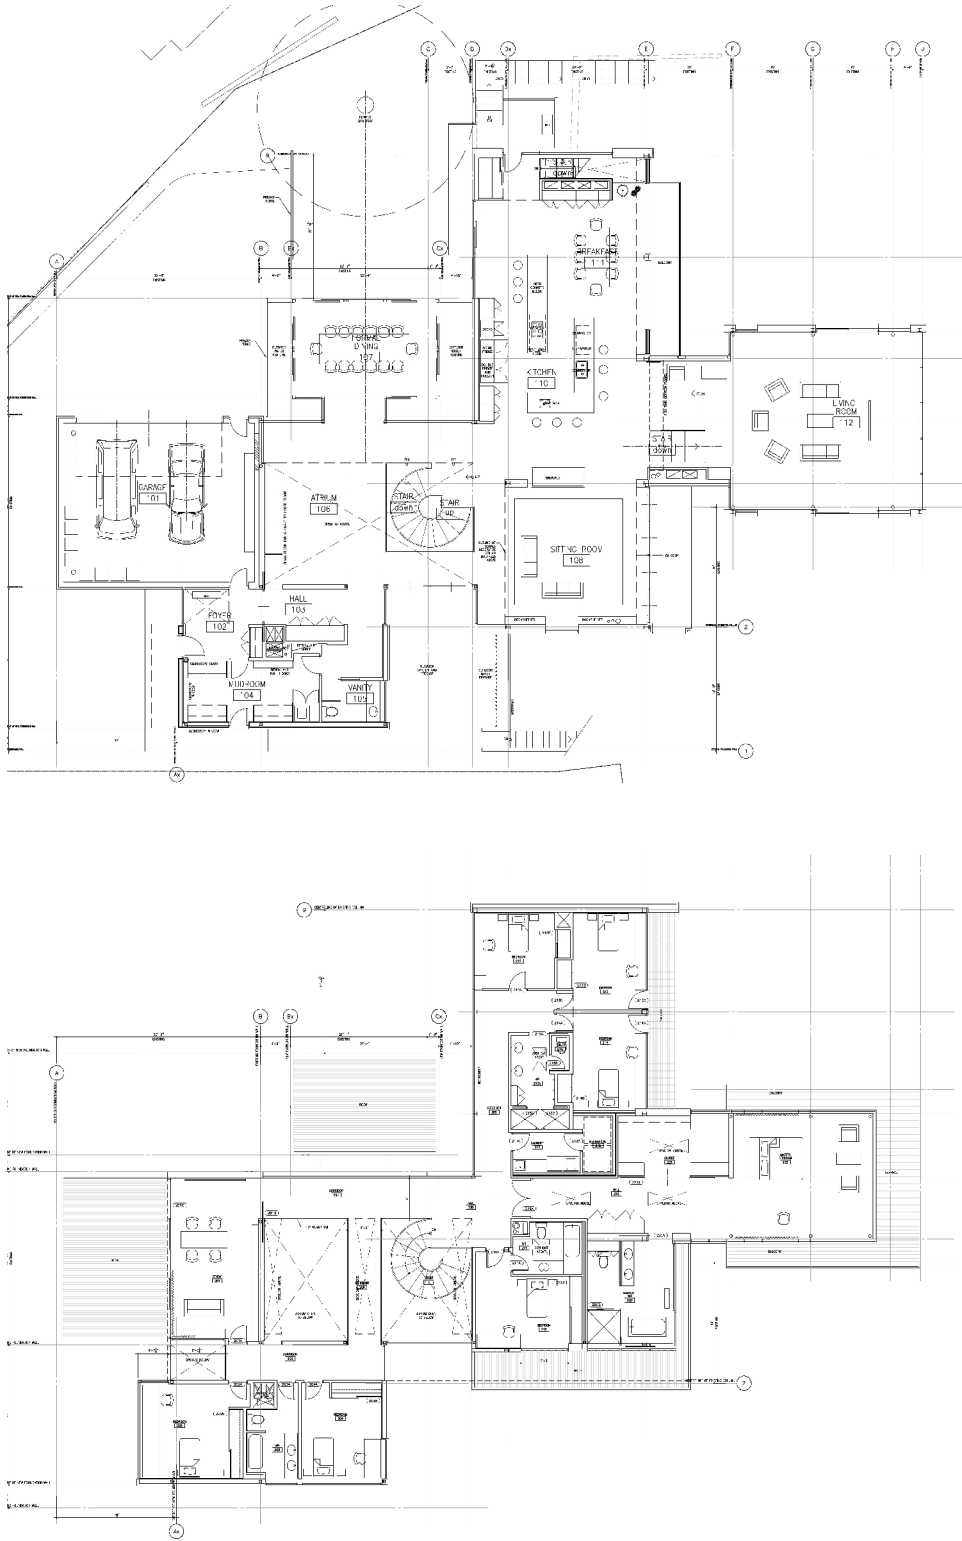

Top - Proposed main floor, Bottom – Proposed second floor