


APPENDIX 'A'

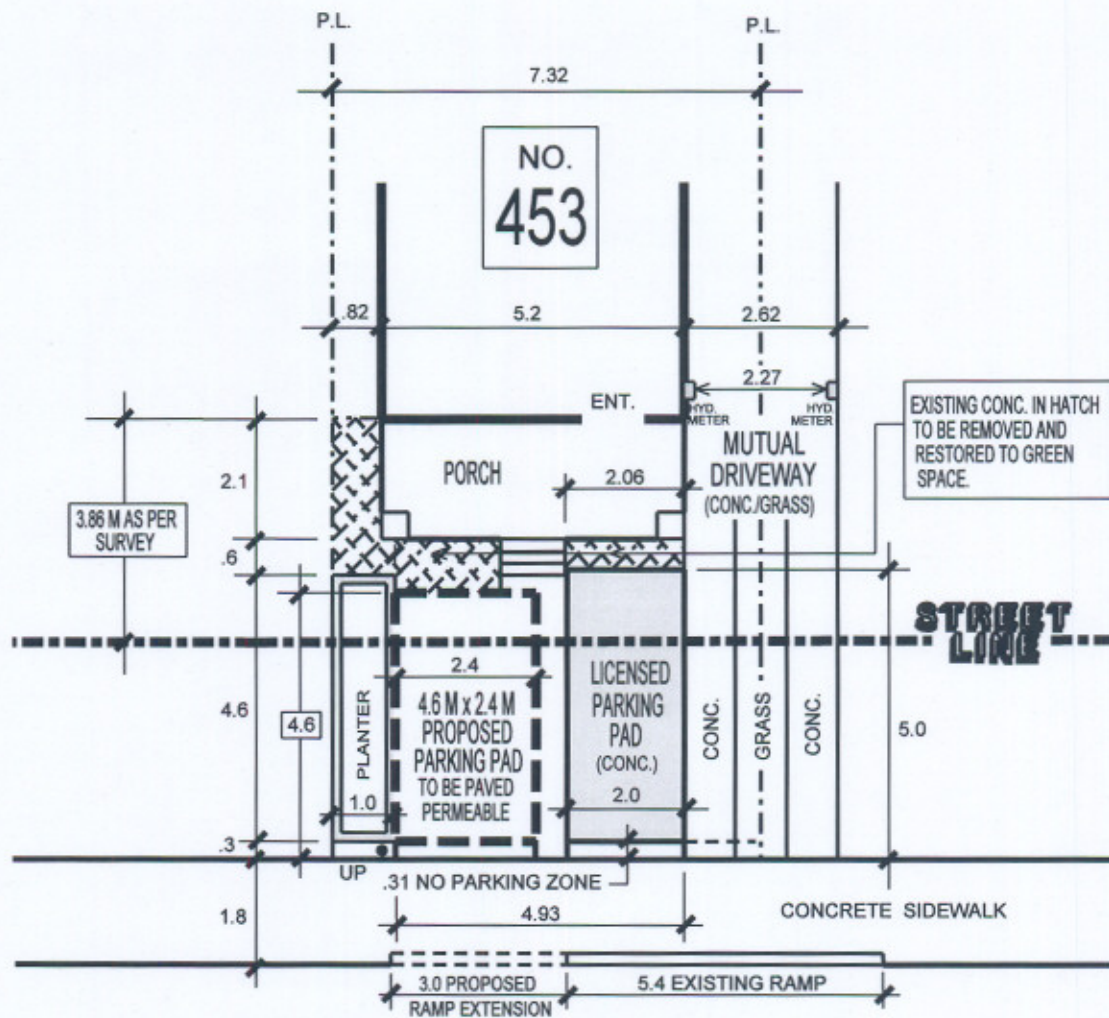

SOUDAN AVENUE

LANDSCAPED OPEN SPACE
NOT MET ON PRIVATE PROPERTY

LANDSCAPED OPEN SPACE
NOT MET ON BOULEVARD

NOTE:
PERMIT PARKING ON OPPOSITE
RAMP INSTALLATION DOES NOT RESULT
IN LOSS OF PERMIT PARKING SPACE

2002 INFINITY QX4 4.65 M x 1.84 M



TRANSPORTATION SERVICES DIVISION TORONTO AND EAST YORK DISTRICT RIGHT OF WAY MANAGEMENT OFF STREET PARKING

DRIVEWAY WIDENING

DW: 72150

TOTAL PARKING AREA
ON STREET ALLOWANCE

16.3 M²

	PRIVATE PROPERTY			STREET ALLOWANCE		
	AREA PER SQ. METER (M ²)	PERCENTAGE %	CODE	AREA PER SQ. METER (M ²)	PERCENTAGE %	CODE
TOTAL AREA	16.5	100		27.6	100	
LANDSCAPE OPEN SPACE	7.1	43	50	6.2	22	
PAVED AREA	9.5	57	50	21.4	78	
SOFT LANDSCAPING	6.6	94	30	3.9	14	15

DRAWN BY: M.PAPA

DATE: OCT. 12' 06

SCALE: 1:100



REVISIONS

Date	By
DEC. 7' 93	R.K.
DEC. 14' 93	R.K.
DEC. 20' 93	R.K.
OCT. 12' 06	M.P.P.
NOV. 20' 07	M.P.P.
DEC. 11' 07	M.P.P.