


APPENDIX 'A'

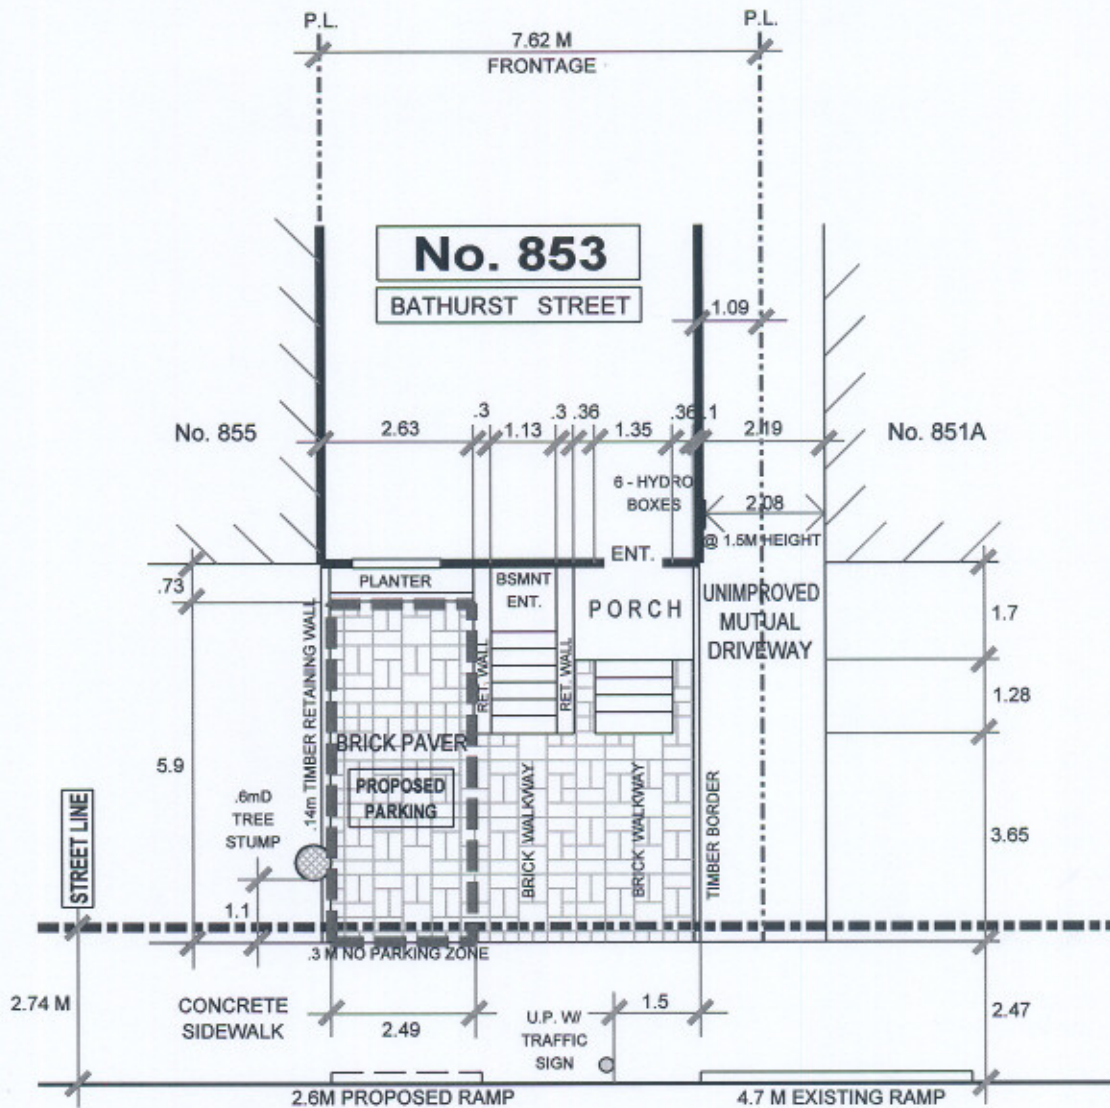

BATHURST STREET

LANDSCAPING NOT MET



TRANSPORTATION SERVICES DIVISION TORONTO AND EAST YORK DISTRICT RIGHT OF WAY MANAGEMENT - OFF STREET PARKING

FRONT YARD PARKING CHAPTER 918 F.Y.P. -

TOTAL PARKING AREA ON STREET ALLOWANCE	.67 M ²	PRIVATE PROPERTY			STREET ALLOWANCE		
		AREA M ²	%	CODE	AREA M ²	%	CODE
TOTAL AREA		45.25	100		2.06	100	
LANDSCAPED OPEN SPACE		24.4	54	50% min.	1.1	53	50% min.
PAVED AREA		20.9	46	50% max.	.96	47	50% max.
SOFT LANDSCAPING		1.92	8	75% min.	0	0	75% min.

DRAWN BY: R. MUNSON

DATE: OCT. 02' 07

SCALE: 1:100



REVISIONS

Date By