


APPENDIX 'E'



BELLEFAIR AVENUE

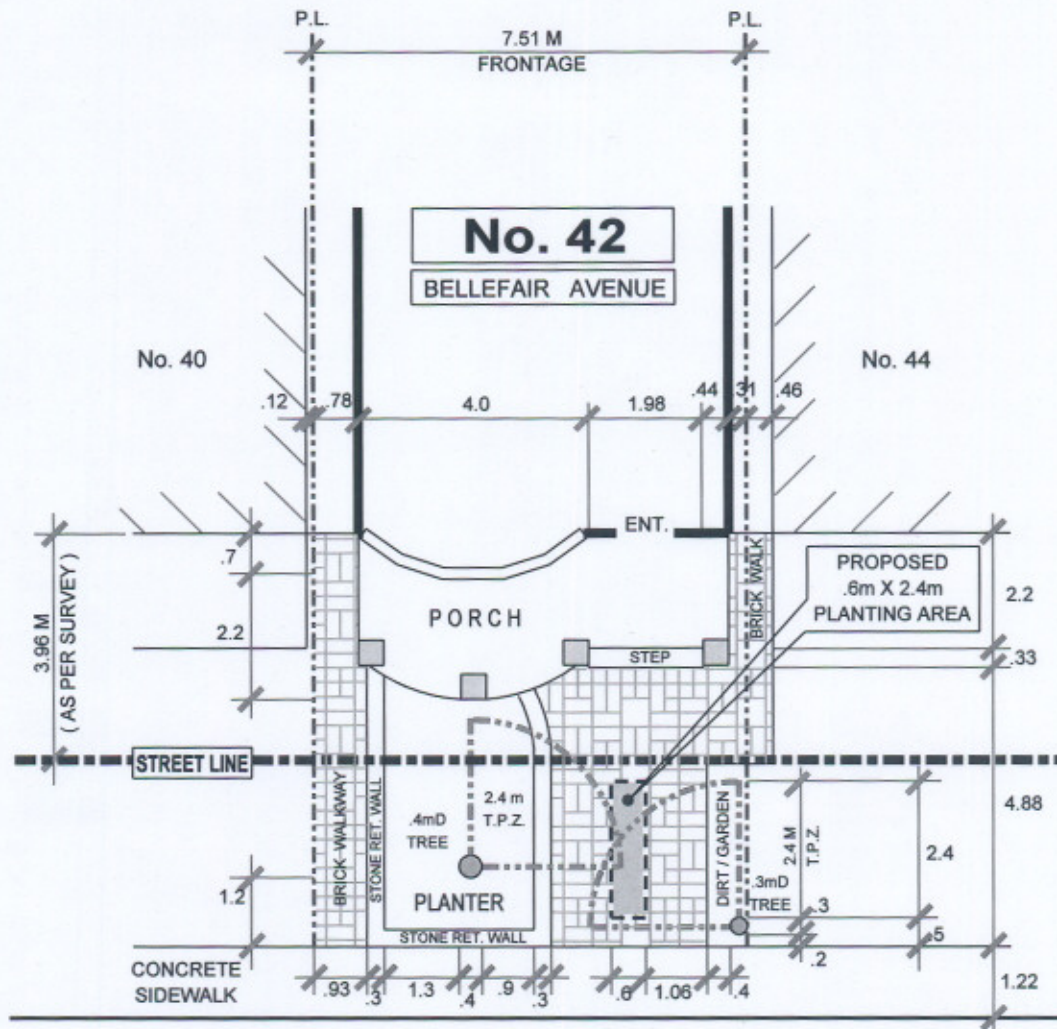

TRANSPORTATION SERVICES DIVISION TORONTO AND EAST YORK DISTRICT RIGHT OF WAY MANAGEMENT - OFF STREET PARKING

FRONT YARD PARKING CHAPTER 918 F.Y.P. - 100031

TOTAL PARKING AREA ON STREET ALLOWANCE	PRIVATE PROPERTY			STREET ALLOWANCE		
	AREA M ²	%	CODE	AREA M ²	%	CODE
TOTAL AREA						
LANDSCAPED OPEN SPACE						
PAVED AREA						
SOFT LANDSCAPING						
DRAWN BY: R. MUNSON	DATE: SEPT. 14' 07			SCALE: 1:100		

NORTH



REVISIONS

Date	By
SEPT. 19' 07	R.A.M.
JAN. 09' 08	R.A.M.
JAN. 18' 08	R.A.M.
JAN. 21' 08	R.A.M.