


APPENDIX 'A'

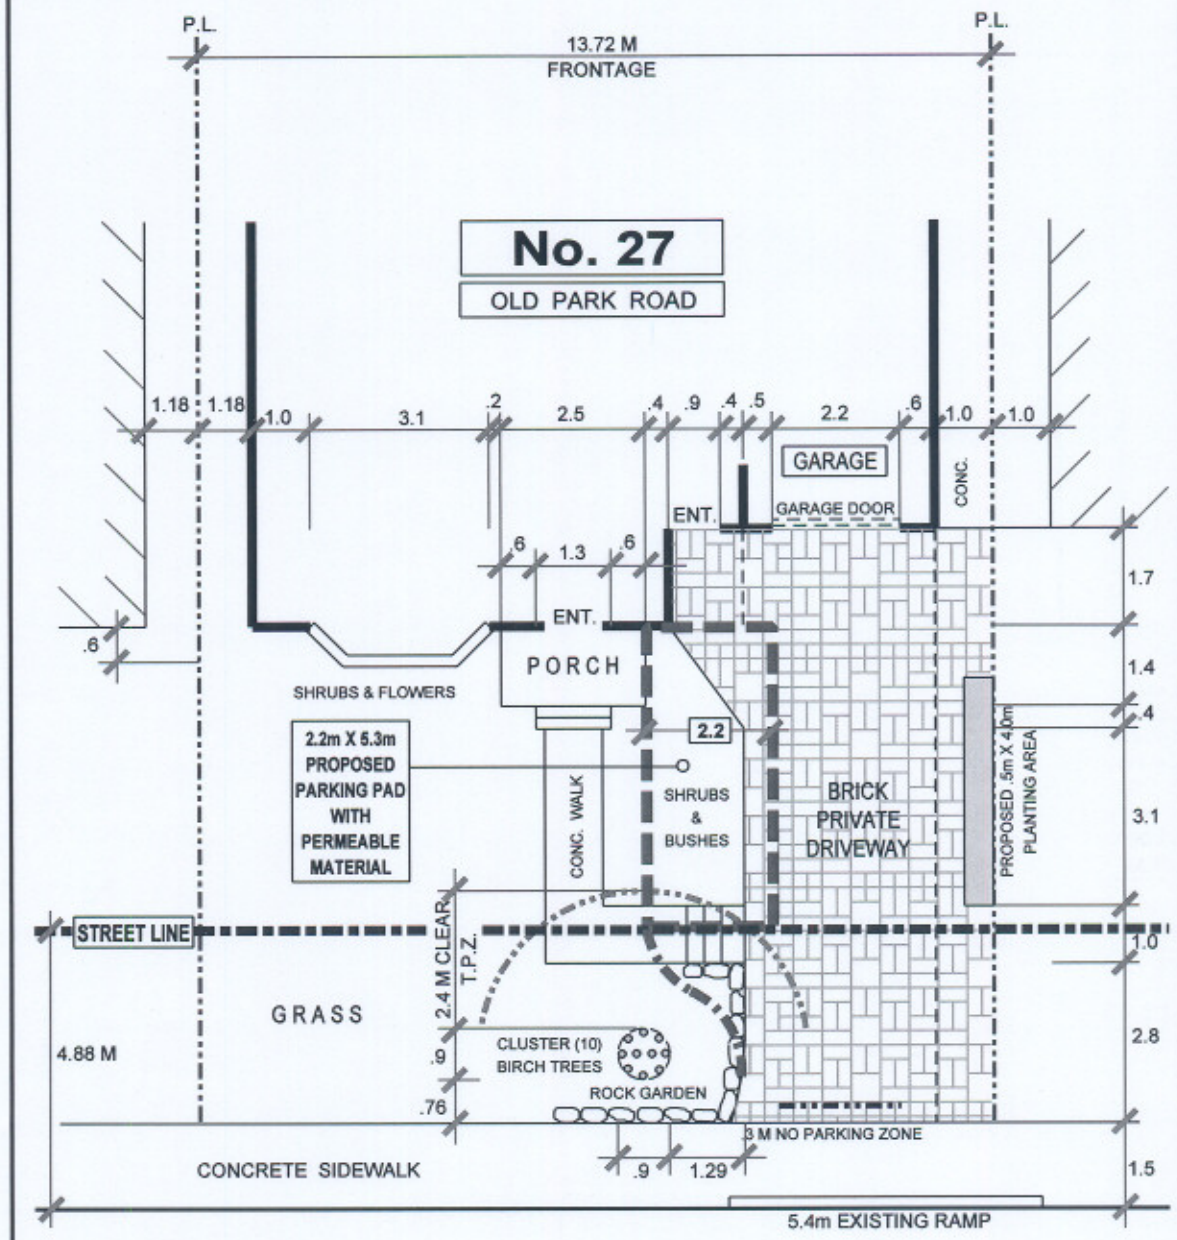

OLD PARK ROAD

TREE CLEARANCE NOT MET



TRANSPORTATION SERVICES DIVISION
TORONTO AND EAST YORK DISTRICT
RIGHT OF WAY MANAGEMENT - OFF STREET PARKING



FRONT YARD PARKING CHAPTER 918 F.Y.P. - 100040

TOTAL PARKING AREA ON STREET ALLOWANCE	0	PRIVATE PROPERTY			STREET ALLOWANCE		
		AREA M ²	%	CODE	AREA M ²	%	CODE
TOTAL AREA		78.0	100		46.6	100	
LANDSCAPED OPEN SPACE		45.9	59	50% min.	35.4	76	50% min.
PAVED AREA		32.1	41	50% max.	11.2	24	50% max.
SOFT LANDSCAPING		34.8	76	75% min.	28.6	81	75% min.

REVISIONS	
Date	By
JAN. 28' 08	R.A.M.

DRAWN BY: R. MUNSON DATE: NOV. 02' 07 SCALE: 1:100