


APPENDIX ' A '

APPLICANT VEHICLE
 2000 DODGE CARAVAN
 WIDTH = 1.95m LENGTH = 5.07m

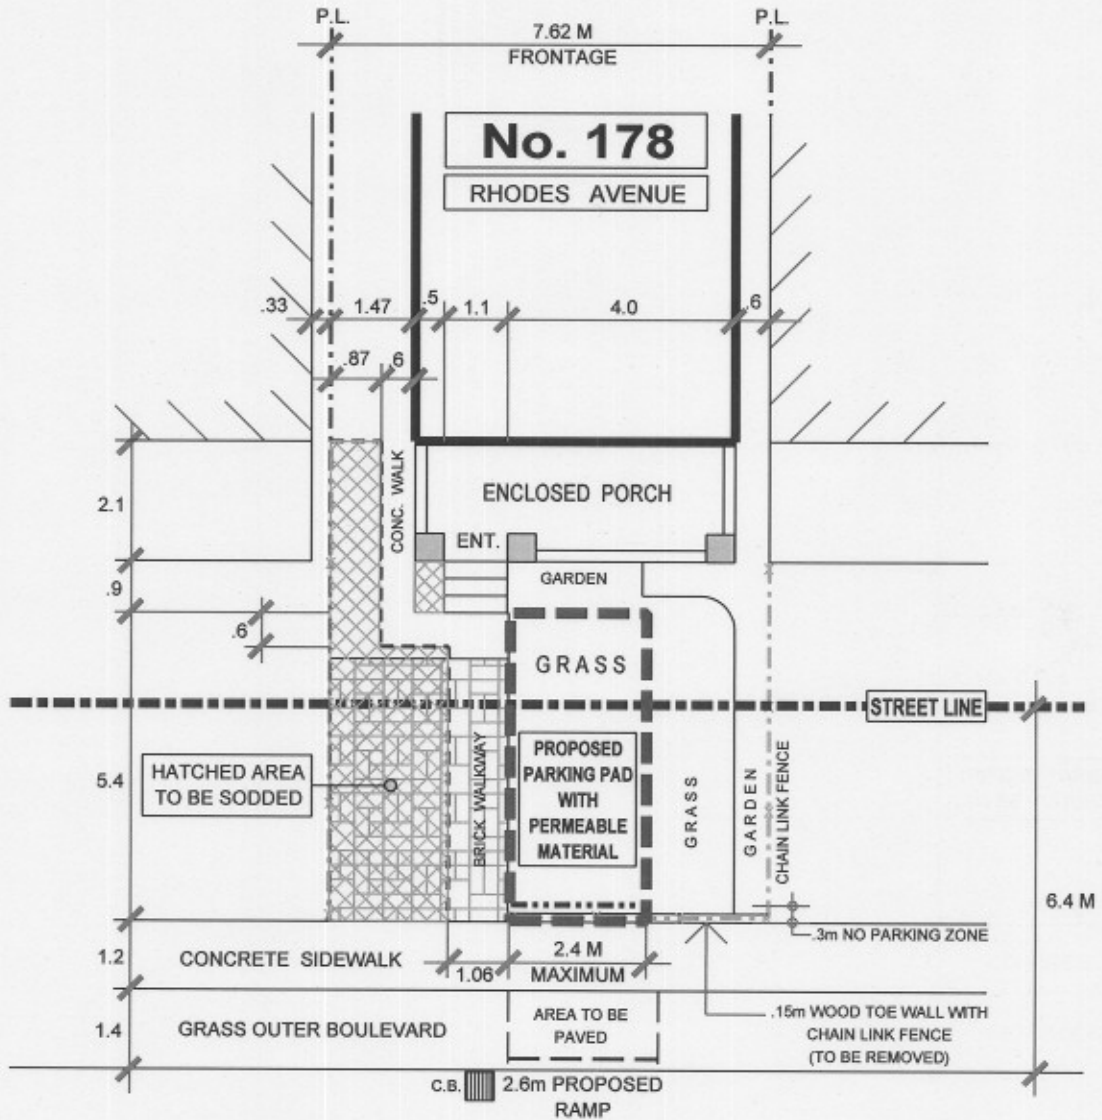

RHODES AVENUE

← ONE WAY →



TRANSPORTATION SERVICES DIVISION
 TORONTO AND EAST YORK DISTRICT
 RIGHT OF WAY MANAGEMENT - OFF STREET PARKING

FRONT YARD PARKING CHAPTER 918 F.Y.P. - 39190

TOTAL PARKING AREA ON STREET ALLOWANCE	9.1 M ²	PRIVATE PROPERTY			STREET ALLOWANCE		
		AREA M ²	%	CODE	AREA M ²	%	CODE
TOTAL AREA		23.1	100		29.0	100	
LANDSCAPED OPEN SPACE		19.2	83	50% min.	19.9	69	50% min.
PAVED AREA		3.9	17	50% max.	9.1	31	50% max.
SOFT LANDSCAPING		14.4	75	75% min.	15.9	80	75% min.

DRAWN BY: R. MUNSON

DATE: JAN. 31' 07

SCALE: 1:100

NORTH



REVISIONS

Date	By
JULY 10' 07	R.A.M.