


APPENDIX 'A'

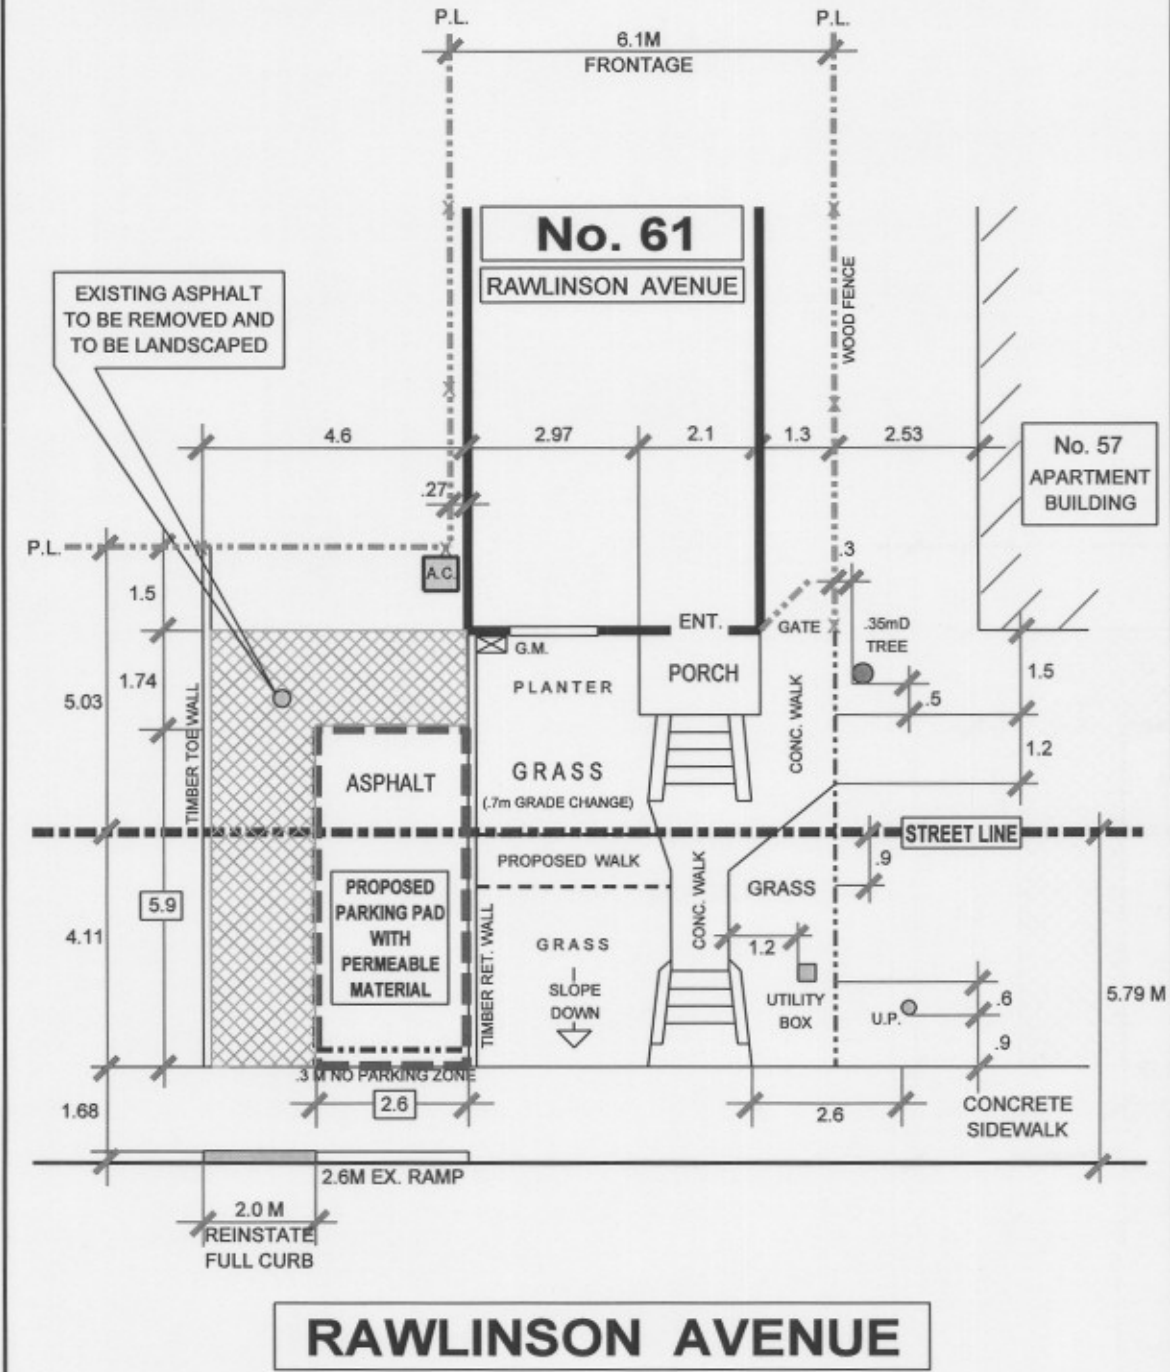

RAWLINSON AVENUE



TRANSPORTATION SERVICES DIVISION
 TORONTO AND EAST YORK DISTRICT
 RIGHT OF WAY MANAGEMENT - OFF STREET PARKING



FRONT YARD PARKING CHAPTER 918 F.Y.P. - 91020

TOTAL PARKING AREA ON STREET ALLOWANCE	10.7 M ²	PRIVATE PROPERTY			STREET ALLOWANCE		
		AREA M ²	%	CODE	AREA M ²	%	CODE
TOTAL AREA		33.8	100		45.1	100	
LANDSCAPED OPEN SPACE		29.2	86	50% min.	34.4	76	50% min.
PAVED AREA		4.6	14	50% max.	10.7	24	50% max.
SOFT LANDSCAPING		22.5	77	75% min.	25.8	75	75% min.

REVISIONS	
Date	By
JAN. 28' 08	R.A.M.
APR. 29' 08	R.A.M.

DRAWN BY: R. MUNSON DATE: JAN. 25' 08 SCALE: 1:100