


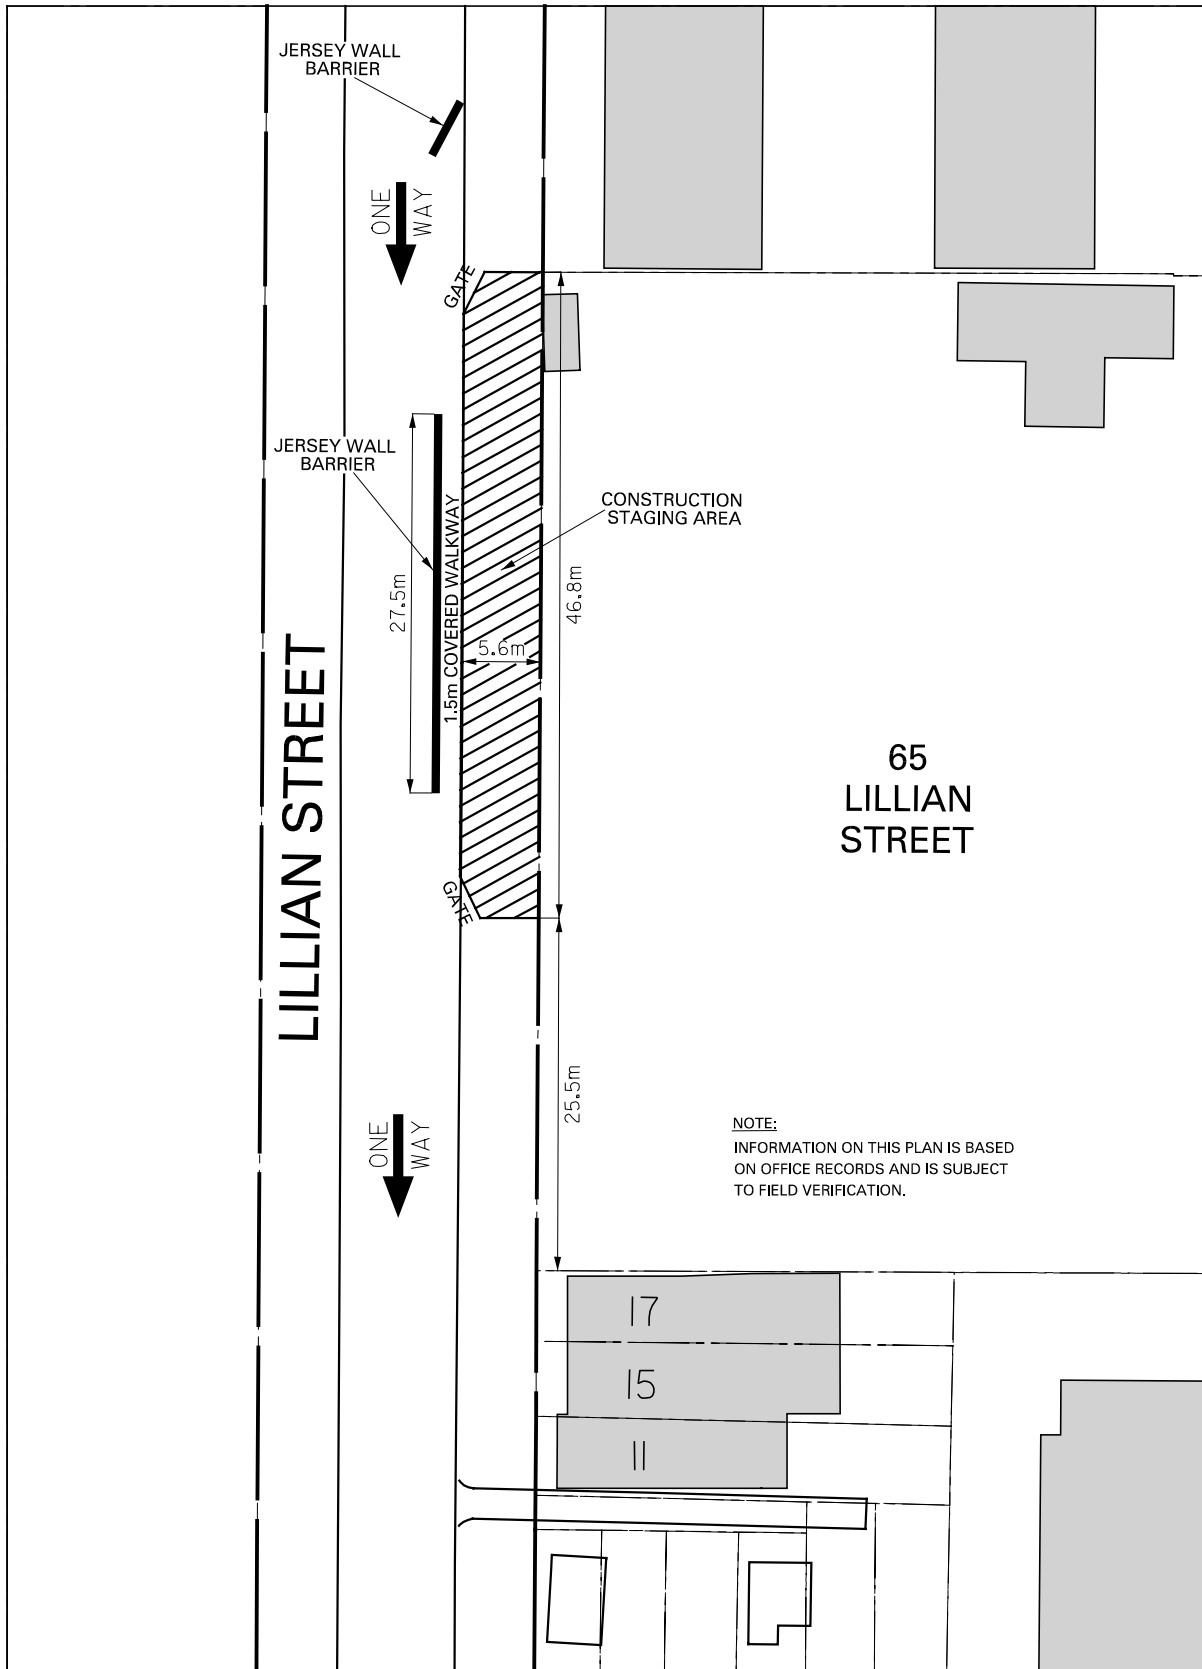

65 LILLIAN STREET
PROPOSED CONSTRUCTION STAGING AREA

