


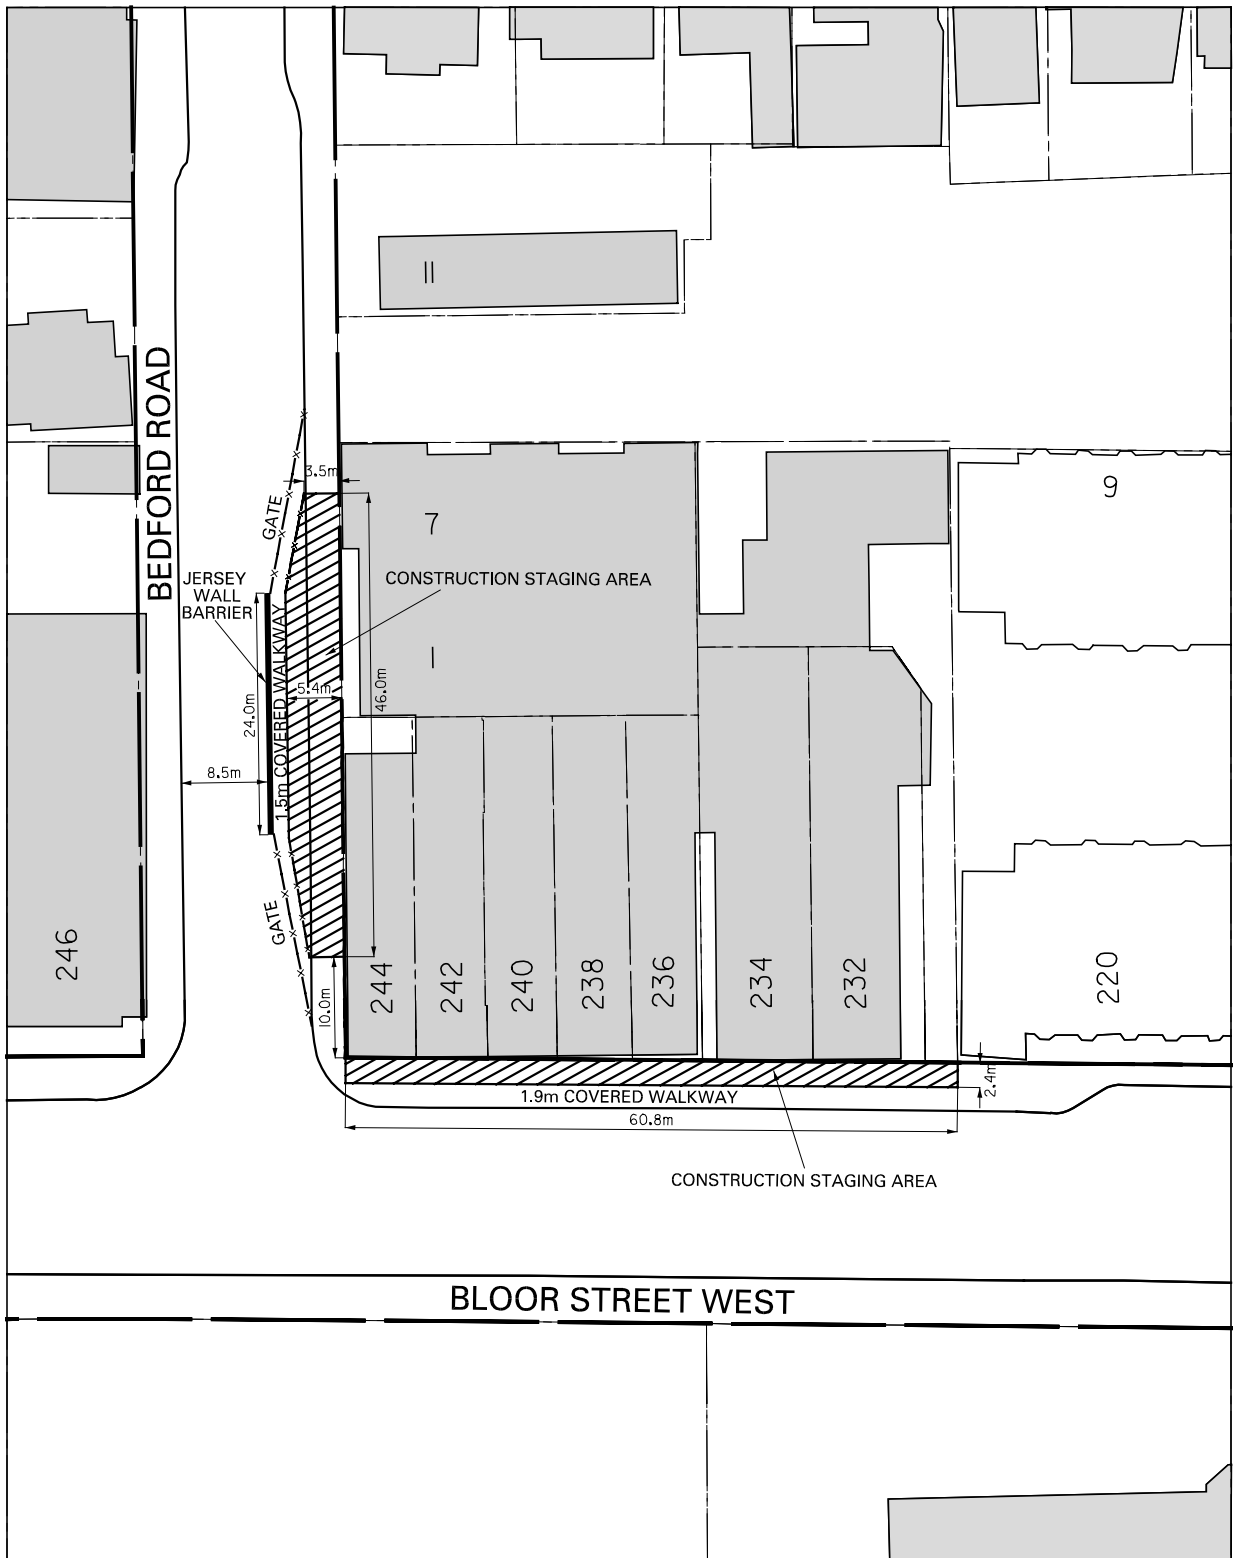

NOTE:
 INFORMATION ON THIS PLAN IS BASED
 ON OFFICE RECORDS AND IS SUBJECT
 TO FIELD VERIFICATION.

1 BEDFORD ROAD PROPOSED CONSTRUCTION STAGING AREA