


APPENDIX 'A'

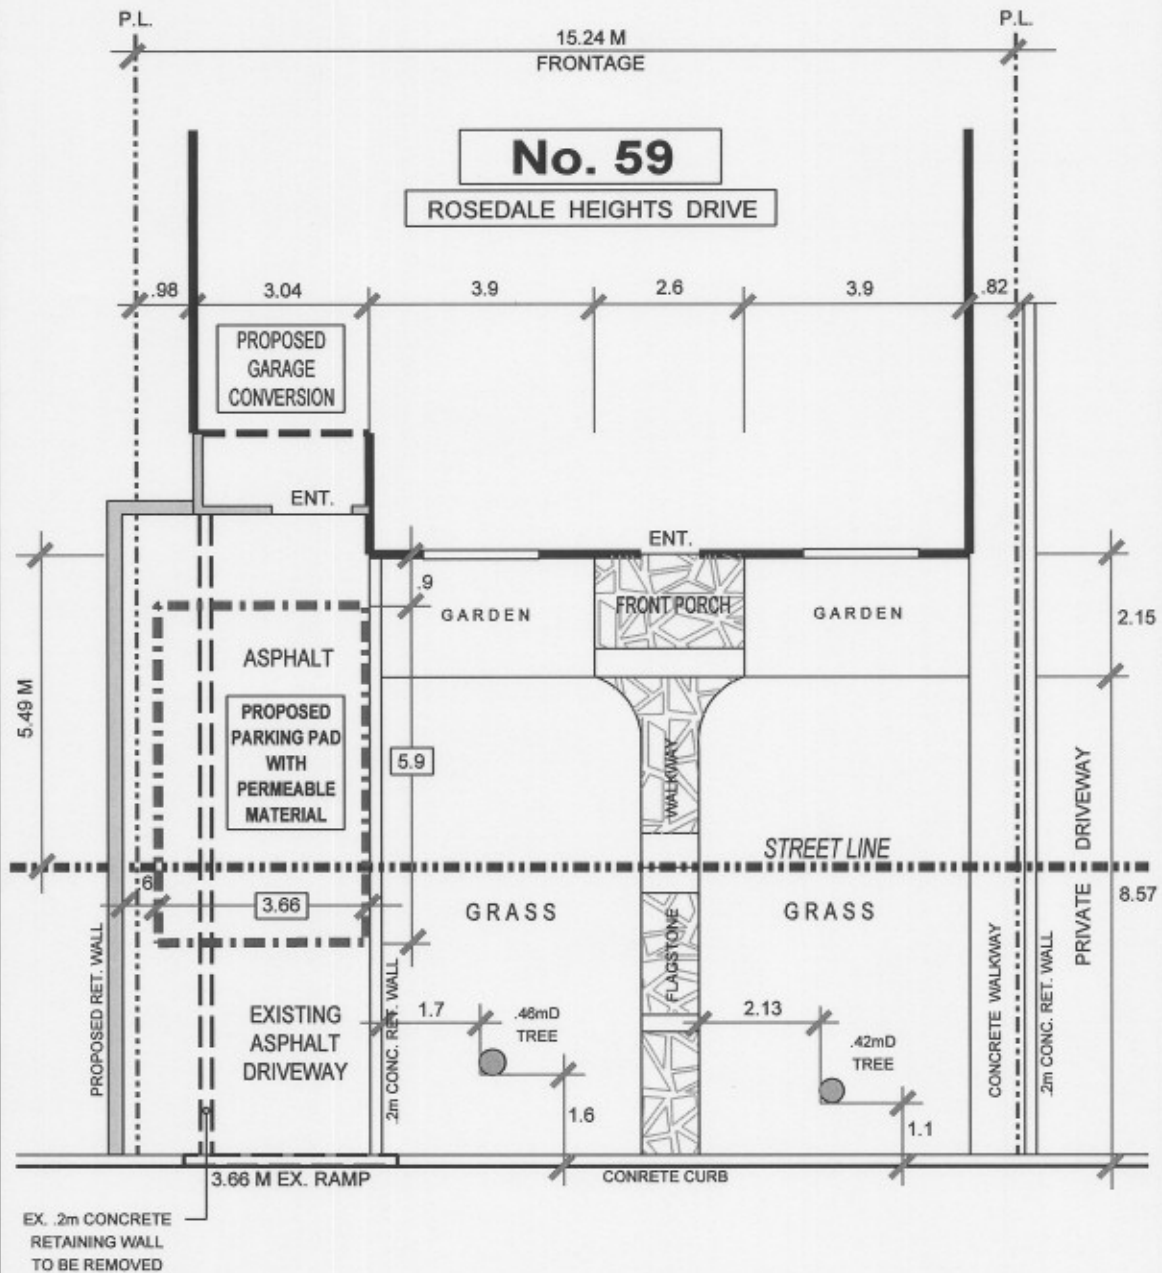

ROSEDALE HEIGHTS DRIVE



TRANSPORTATION SERVICES DIVISION TORONTO AND EAST YORK DISTRICT RIGHT OF WAY MANAGEMENT - OFF STREET PARKING

NORTH



FRONT YARD PARKING		CHAPTER 918			F.Y.P. -		
TOTAL PARKING AREA ON STREET ALLOWANCE	4.8 M ²	PRIVATE PROPERTY			STREET ALLOWANCE		
		AREA M ²	%	CODE	AREA M ²	%	CODE
TOTAL AREA		78.06	100		77.7	100	
LANDSCAPED OPEN SPACE		61.26	78	60% min.	61.6	79	60% min.
PAVED AREA		16.8	22	40% max.	16.0	21	40% max.
SOFT LANDSCAPING		46.13	75	75% min.	52.0	84	75% min.
DRAWN BY: R. MUNSON		DATE: MAY 29' 08			SCALE: 1:100		

REVISIONS

Date	By
MAY 30' 08	R.A.M.