


YORKVILLE AVE.

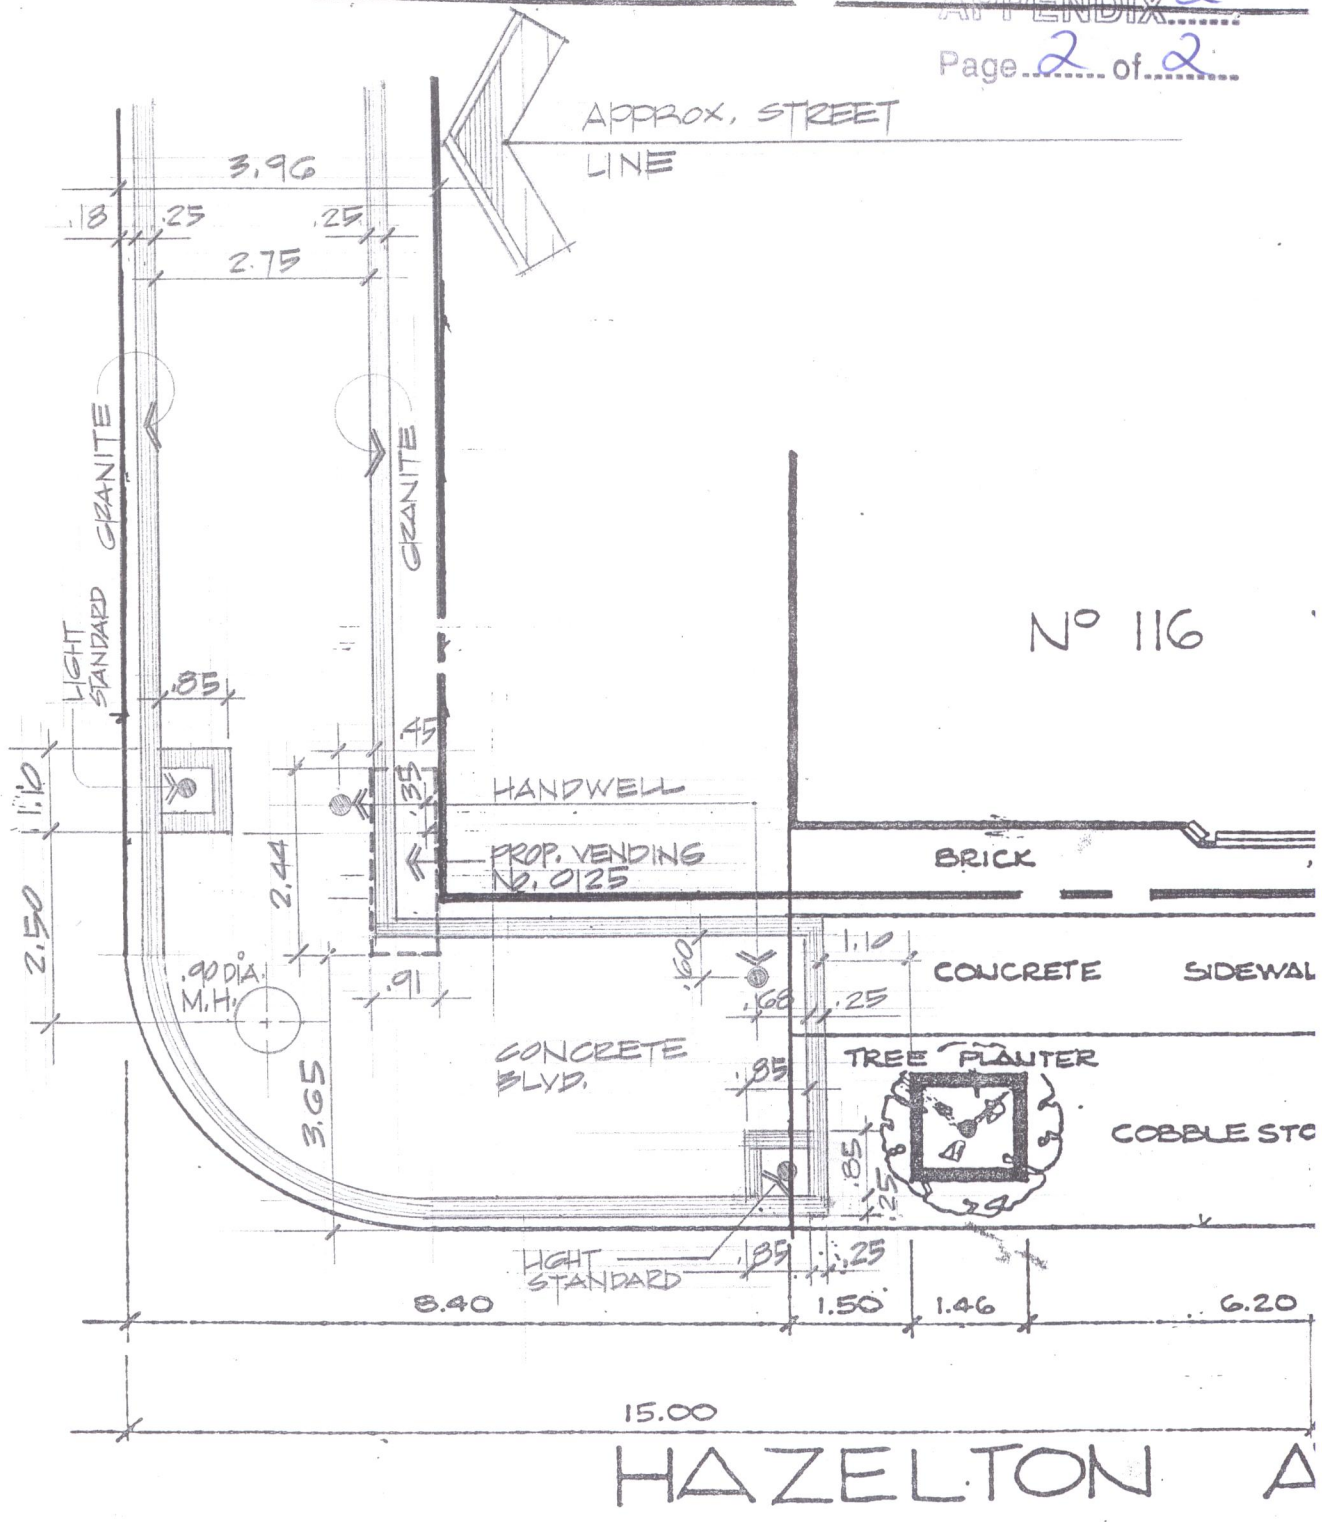

VENDING No.