


SITE PLAN: 21 SWANWICK AVENUE

ATTACHMENT NO. 4

INFORMATION TAKEN FROM SURVEY
 PART 1 PLAN OF LOTS 2 & 3 PART OF LOT 20
 DATE AUGUST 1 2007

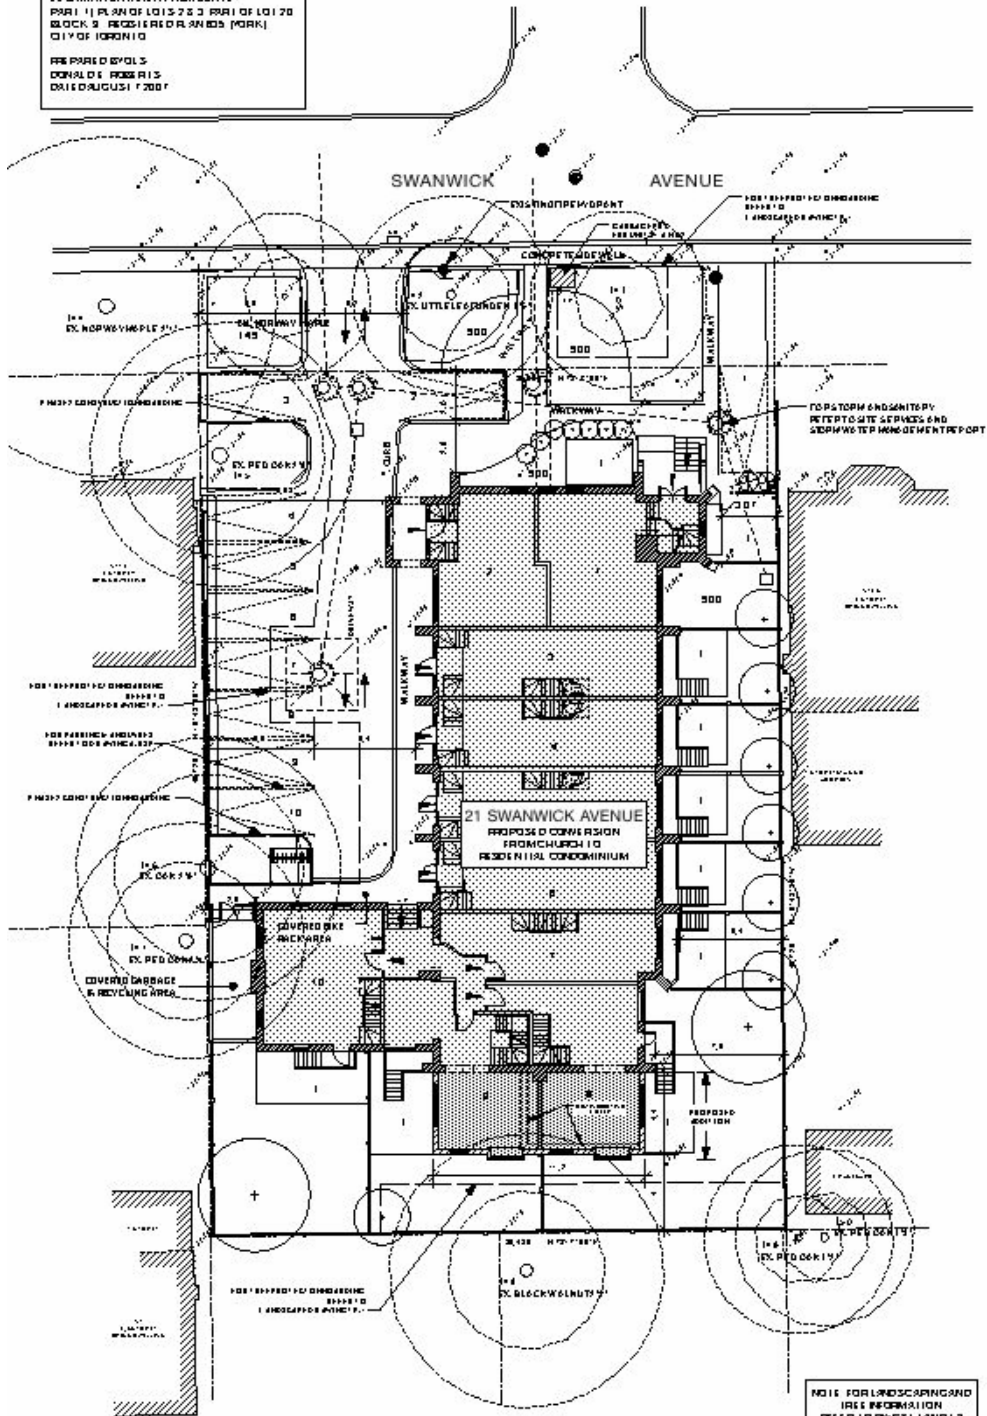

NOTE FOR LANDSCAPING AND
 TREE REMOVAL
 REFER TO DNVCS L1 AND L7


