


APPENDIX 'A'

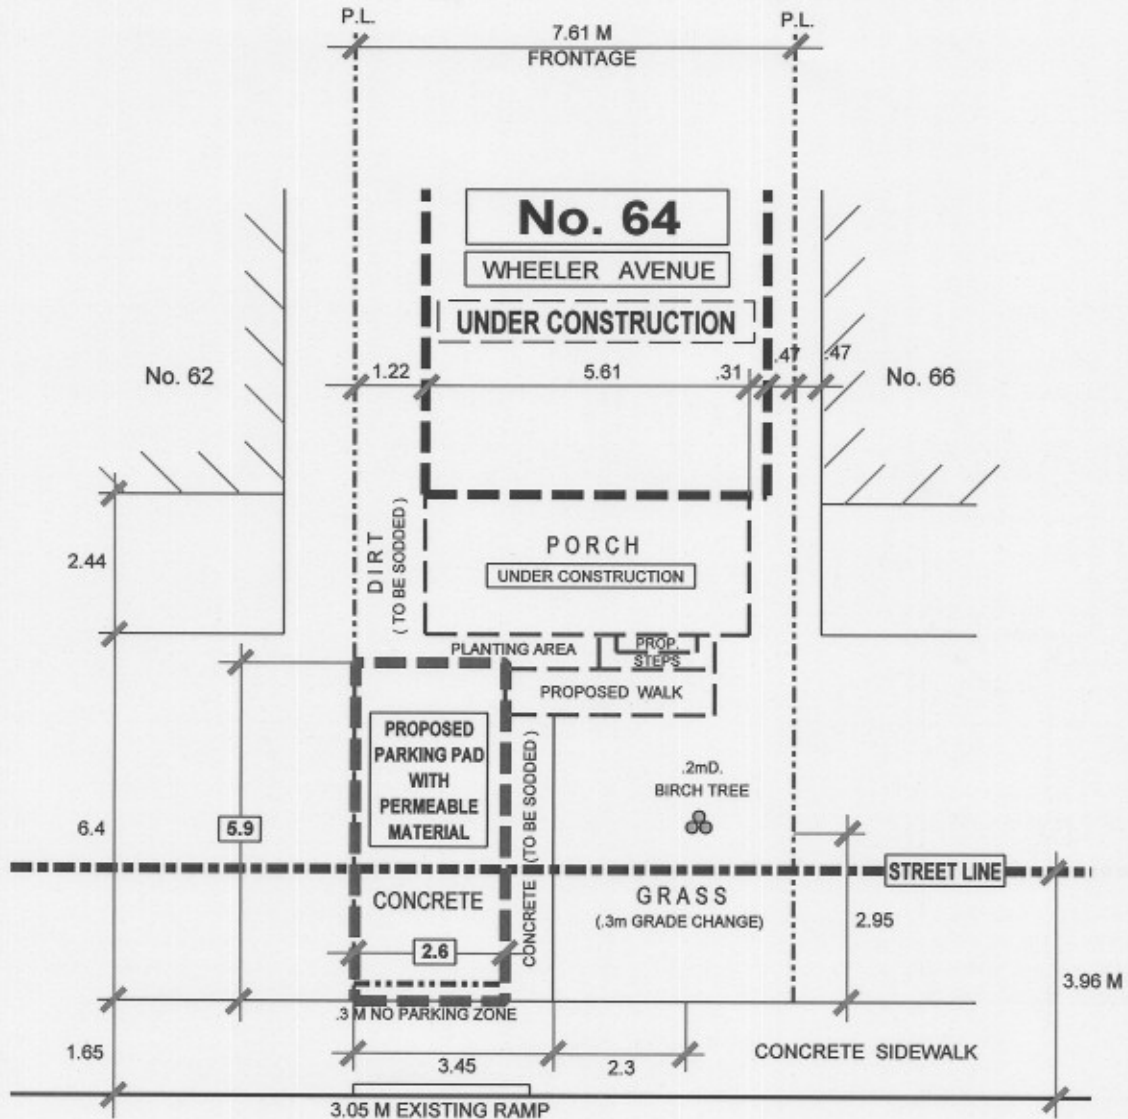

WHEELER AVENUE



TRANSPORTATION SERVICES DIVISION
 TORONTO AND EAST YORK DISTRICT
 RIGHT OF WAY MANAGEMENT - OFF STREET PARKING



FRONT YARD PARKING		CHAPTER 918			F.Y.P. - 100033		
TOTAL PARKING AREA ON STREET ALLOWANCE	6.0 M ²	PRIVATE PROPERTY			STREET ALLOWANCE		
		AREA M ²	%	CODE	AREA M ²	%	CODE
TOTAL AREA		36.0	100		17.6	100	
LANDSCAPED OPEN SPACE		26.7	74	50% min.	11.6	66	50% min.
PAVED AREA		9.3	26	50% max.	6.0	34	50% max.
SOFT LANDSCAPING		22.5	84	75% min.	11.6	100	75% min.
DRAWN BY: R. MUNSON		DATE: OCT. 18' 07			SCALE: 1:100		

REVISIONS	
Date	By