


APPENDIX 'A1'

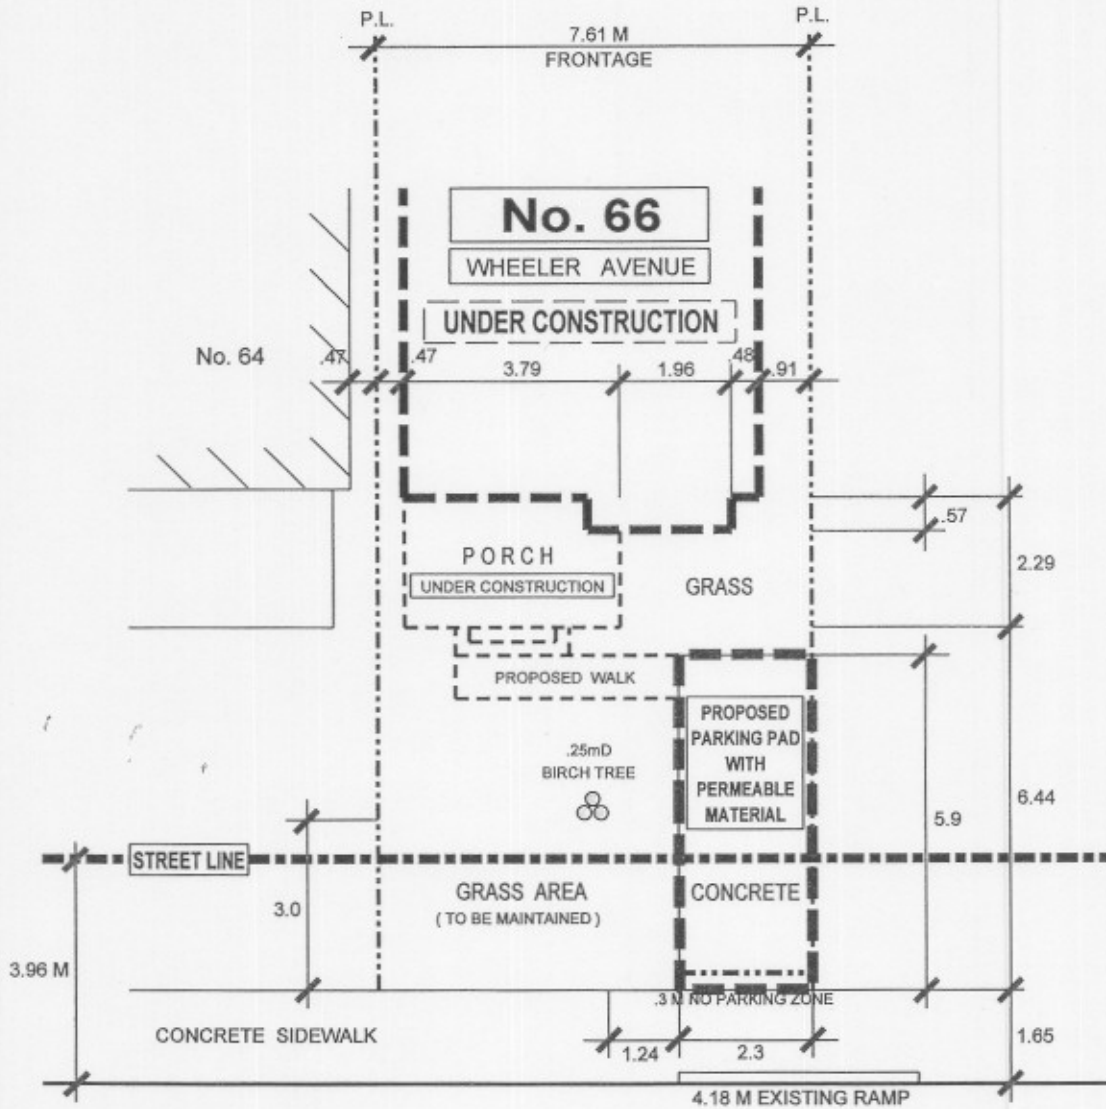

WHEELER AVENUE



TRANSPORTATION SERVICES DIVISION
 TORONTO AND EAST YORK DISTRICT
 RIGHT OF WAY MANAGEMENT - OFF STREET PARKING



FRONT YARD PARKING		CHAPTER 918			F.Y.P. - 100032		
TOTAL PARKING AREA ON STREET ALLOWANCE	5.4 M ²	PRIVATE PROPERTY			STREET ALLOWANCE		
		AREA M ²	%	CODE	AREA M ²	%	CODE
TOTAL AREA		38.8	100		17.3	100	
LANDSCAPED OPEN SPACE		30.5	79	50% min.	11.9	66	50% min.
PAVED AREA		8.3	21	50% max.	5.4	34	50% max.
SOFT LANDSCAPING		26.5	87	75% min.	11.9	100	75% min.
DRAWN BY: R. MUNSON		DATE: OCT. 18' 07			SCALE: 1:100		

REVISIONS	
Date	By
APRIL 11' 08	R.A.M.