


APPENDIX 'D'

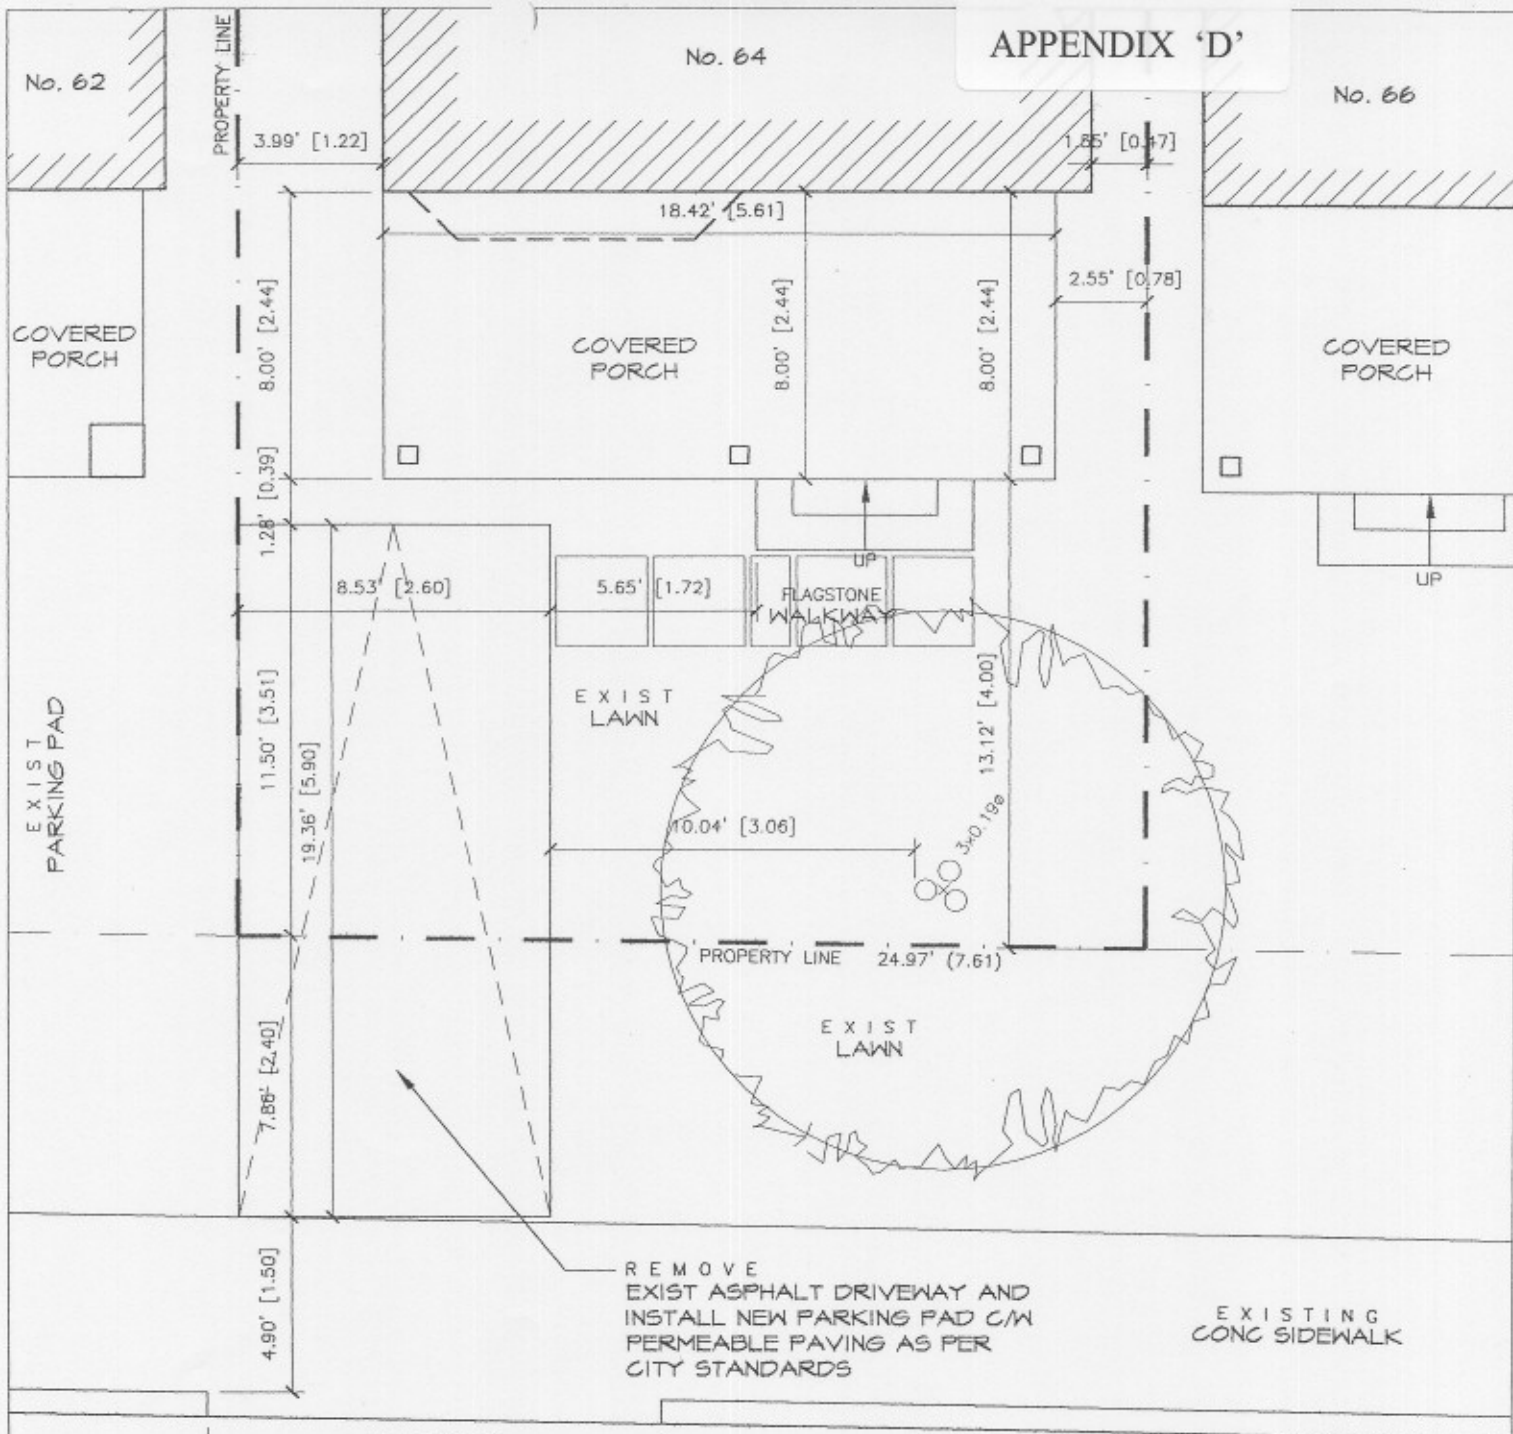

WHEELER AVENUE

BOULEVARD STATISTICS

BOULEVARD AREA = 197.33 SF (18.33 SM)
 PROPOSED LANDSCAPED AREA = 130.17 SF (12.09 SM) = 66%
 PROPOSED "SOFT" LANDSCAPING = 130.17 SF (12.09 SM) = 100%

FRONT YARD STATISTICS

FRONT YARD AREA = 375.65 SF (34.90 SM)
 PROPOSED LANDSCAPED AREA = 277.17 SF (25.75 SM) = 74%
 PROPOSED "SOFT" LANDSCAPING = 235.00 (21.83 SM) = 85%

BOULEVARD PARKING SKETCH
 64 WHEELER AVENUE

JULY 11/07 - SCALE 3/16"=1'-0"

