



NO. 84

APPENDIX 'A'  
AMENDED

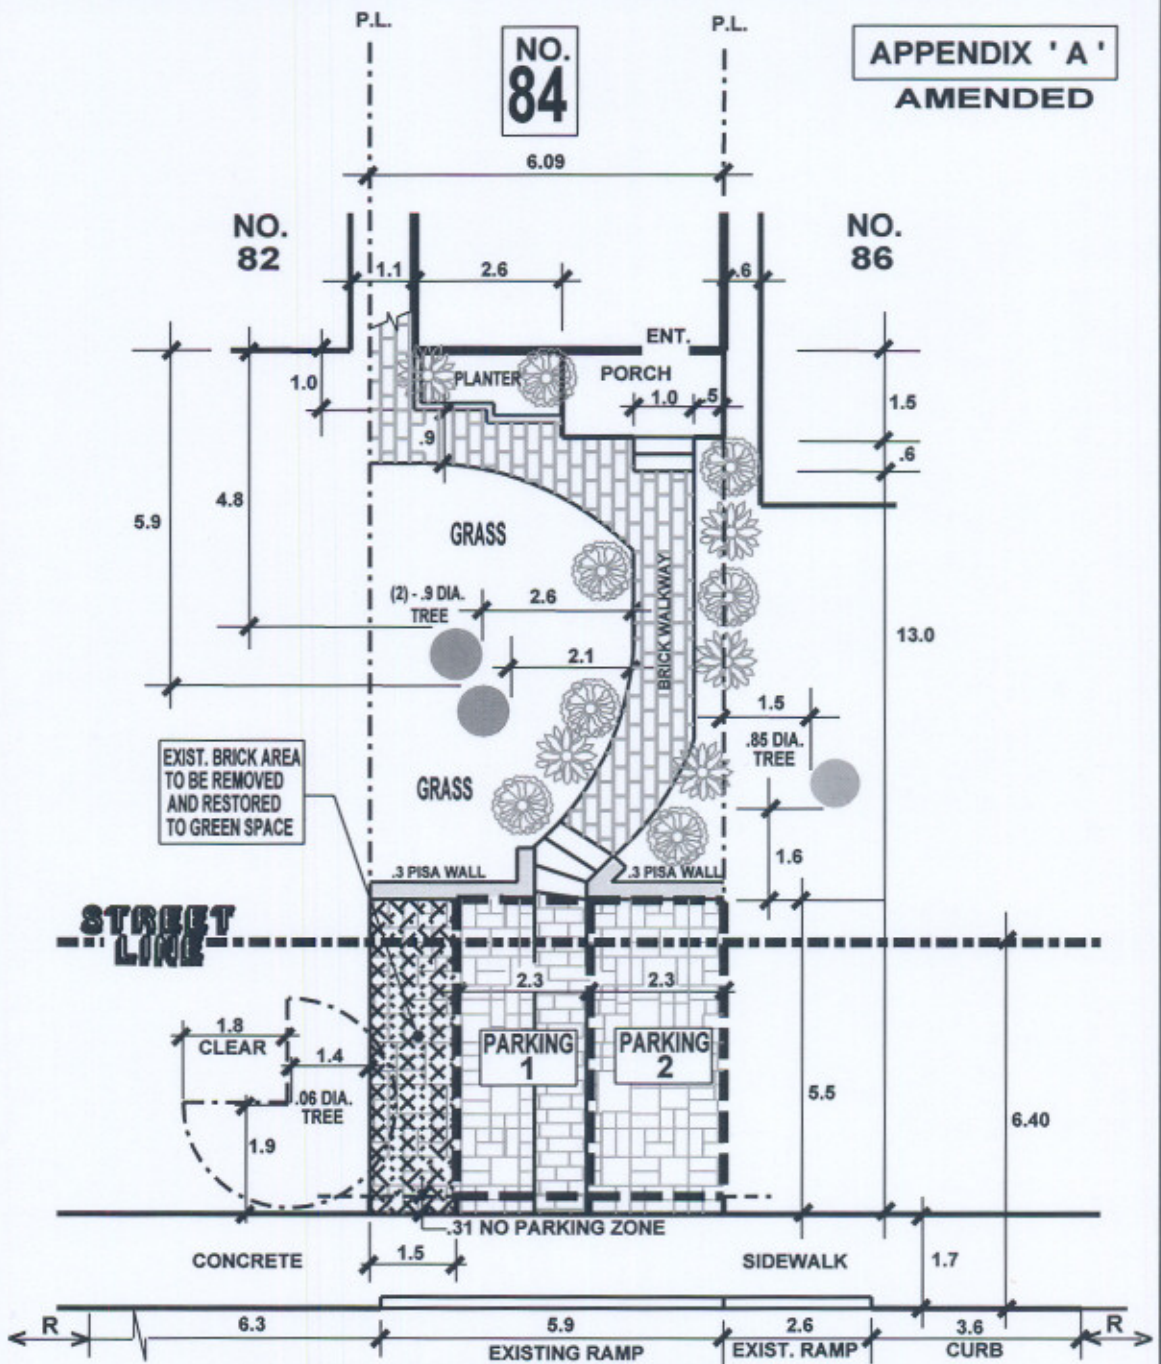

# WAVERLEY ROAD

LANDSCAPE OPEN SPACE NOT MET ON BOULEVARD

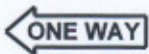

SOFT LANDSCAPING NOT MET ON PRIVATE PROPERTY



**TRANSPORTATION SERVICES DIVISION**  
TORONTO AND EAST YORK DISTRICT  
RIGHT OF WAY MANAGEMENT - OFF STREET PARKING



FRONT YARD PARKING      CHAPTER 918      F.Y.P.46580

TOTAL PARKING AREA ON STREET ALLOWANCE	21.8 M <sup>2</sup>	PRIVATE PROPERTY			STREET ALLOWANCE		
		AREA M <sup>2</sup>	%	CODE	AREA M <sup>2</sup>	%	CODE
TOTAL AREA		58.4	100		28.9	100	
LANDSCAPE OPEN SPACE		54.5	93	50% min.	7.0	24	50% min.
PAVED AREA		3.9	7	50% max.	21.9	76	50% max.
SOFT LANDSCAPING		37.2	68	75% min.	7.0	100	75% min.

REVISIONS	
Date	By
JUNE23 '08	M.PAPA

DRAWN BY: MEL PAPA      DATE: JAN. 16' 08      SCALE: 1:100