


NO. 84

APPENDIX 'D'

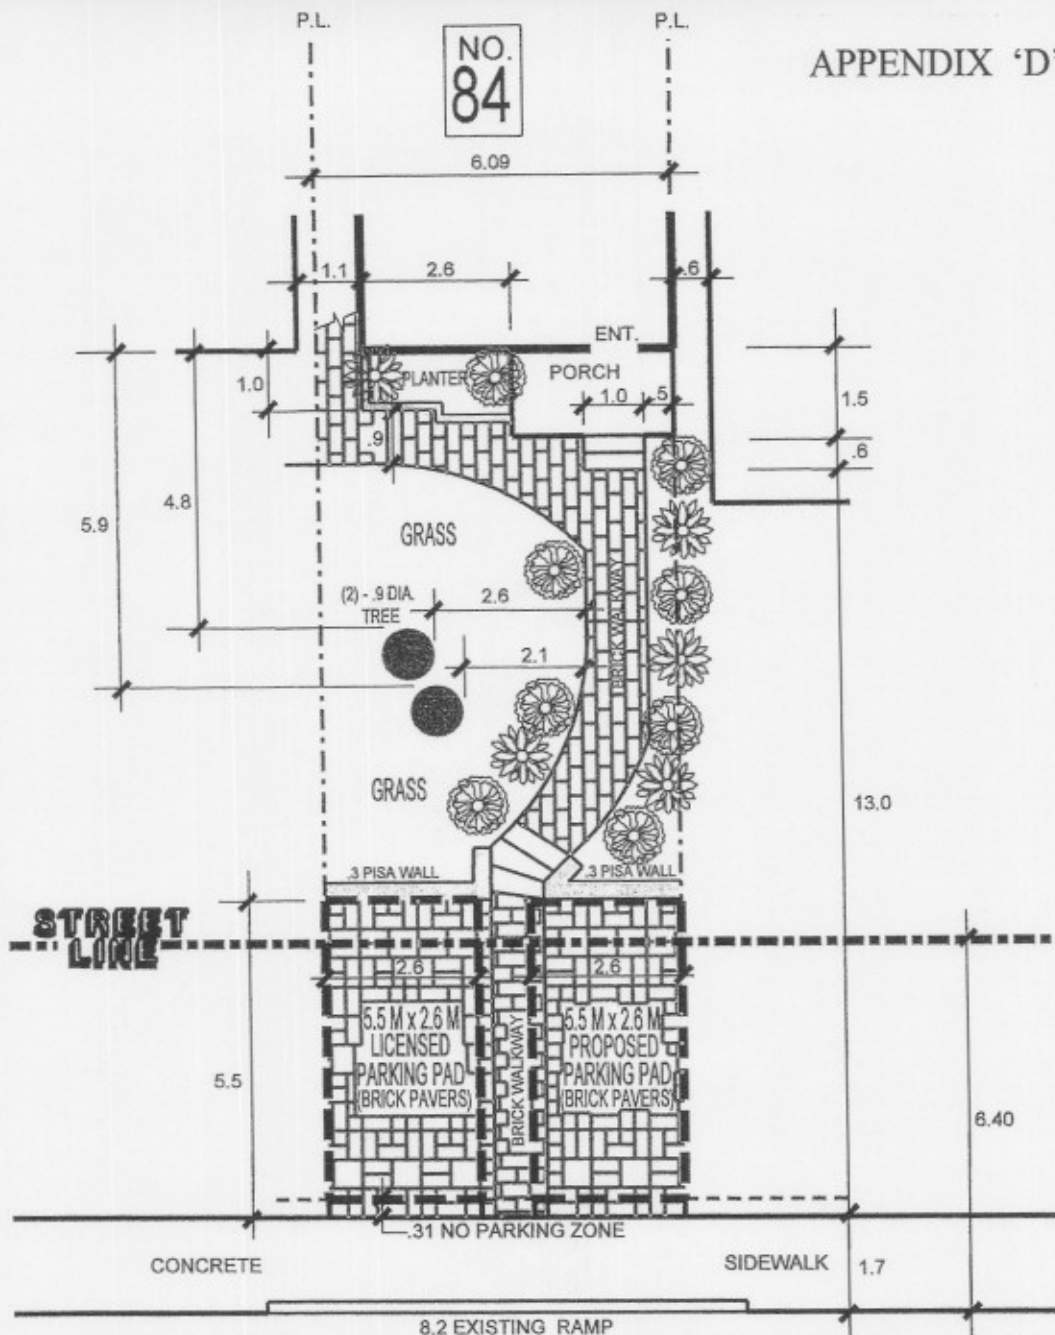

SOFT LANDSCAPING NOT MET ON PRIVATE PROPERTY

WAVERLEY ROAD

SOFT LANDSCAPING NOT MET ON BOULEVARD

LANDSCAPE OPEN SPACE NOT MET ON BOULEVARD



TRANSPORTATION SERVICES DIVISION
TORONTO AND EAST YORK DISTRICT
RIGHT OF WAY MANAGEMENT - OFF STREET PARKING



FRONT YARD PARKING CHAPTER 918 F.Y.P.46580

TOTAL PARKING AREA ON STREET ALLOWANCE	PRIVATE PROPERTY			STREET ALLOWANCE		
	AREA M ²	%	CODE	AREA M ²	%	CODE
24.7 M ²	58.4	100		28.9	100	
TOTAL AREA	58.4	100		28.9	100	
LANDSCAPE OPEN SPACE	54.5	93	50% min.	4.2	15	50% min.
PAVED AREA	3.9	7	50% max.	24.7	85	50% max.
SOFT LANDSCAPING	37.2	68	75% min.	4.2	0	75% min.

REVISIONS	
Date	By

DRAWN BY: MEL PAPA DATE: JAN. 16' 08 SCALE: 1:100