


NO. 84

APPENDIX 'E'

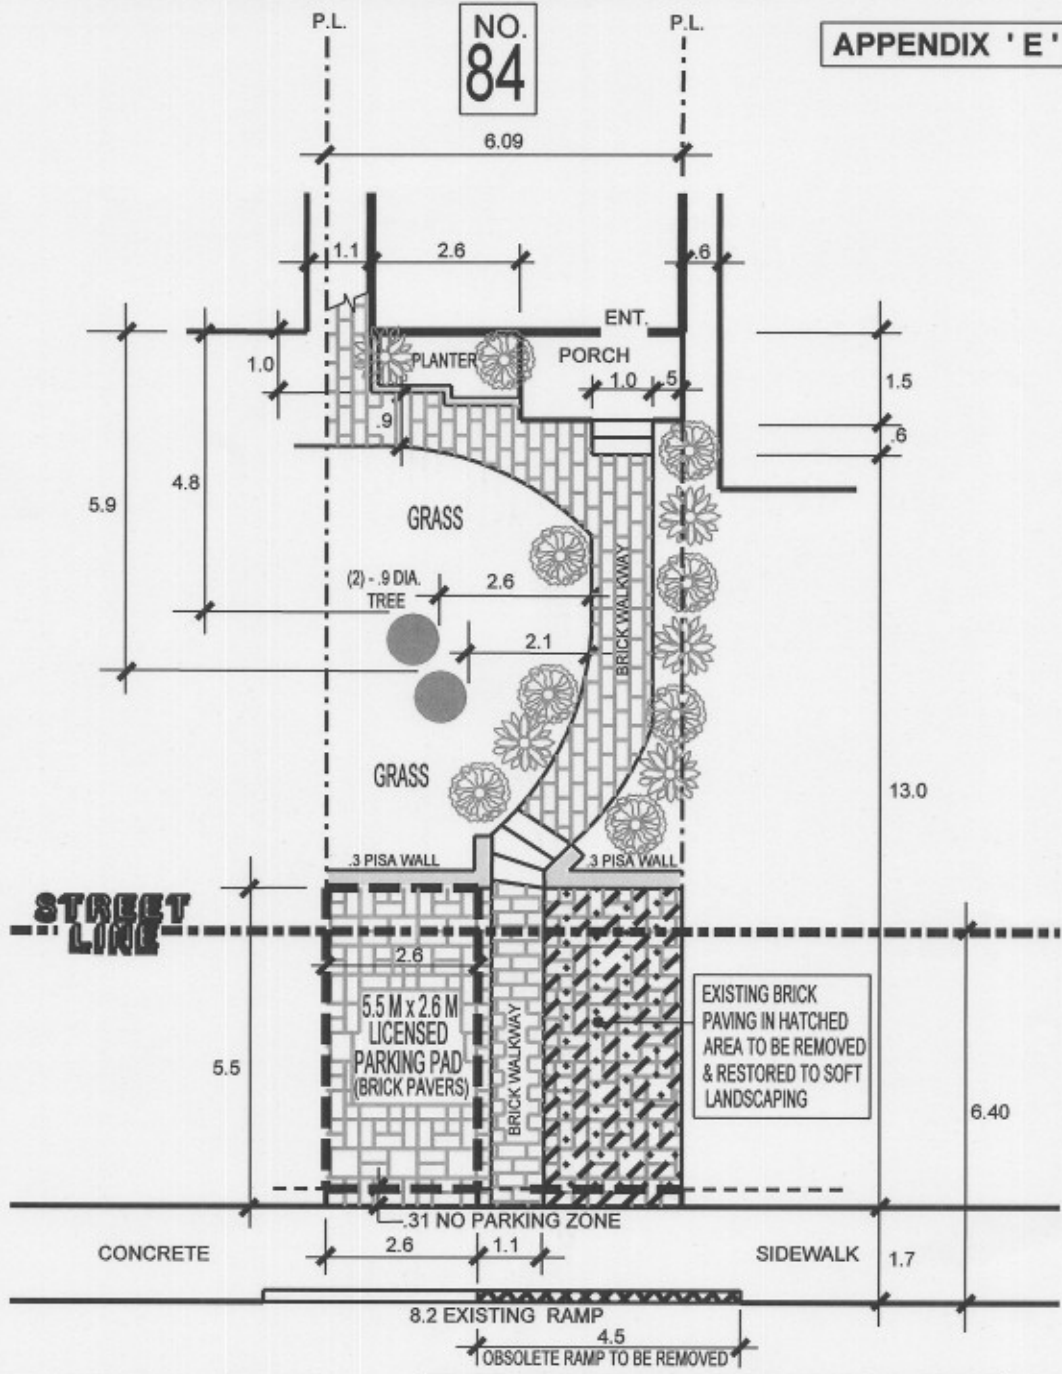

SOFT LANDSCAPING NOT MET ON PRIVATE PROPERTY

WAVERLEY ROAD

SOFT LANDSCAPING NOT MET ON BOULEVARD

LANDSCAPE OPEN SPACE NOT MET ON BOULEVARD

TRANSPORTATION SERVICES DIVISION
 TORONTO AND EAST YORK DISTRICT
 RIGHT OF WAY MANAGEMENT - OFF STREET PARKING



FRONT YARD PARKING		CHAPTER 918			F.Y.P.46580		
TOTAL PARKING AREA ON STREET ALLOWANCE	24.7 M ²	PRIVATE PROPERTY			STREET ALLOWANCE		
		AREA M ²	%	CODE	AREA M ²	%	CODE
TOTAL AREA		58.4	100		28.9	100	
LANDSCAPE OPEN SPACE		54.5	93	50% min.	16.6	58	50% min.
PAVED AREA		3.9	7	50% max.	12.3	42	50% max.
SOFT LANDSCAPING		37.2	68	75% min.	11.3	68	75% min.

DRAWN BY: MEL PAPA DATE: JAN. 16' 08 SCALE: 1:100

REVISIONS	
Date	By