
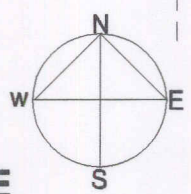
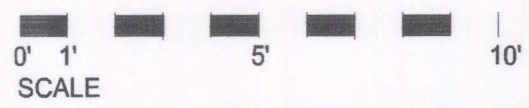


New sketch

MUNICIPAL LICENSING  
& STANDARDS  
LICENSING UNIT

'08 APR 16 A10 :24

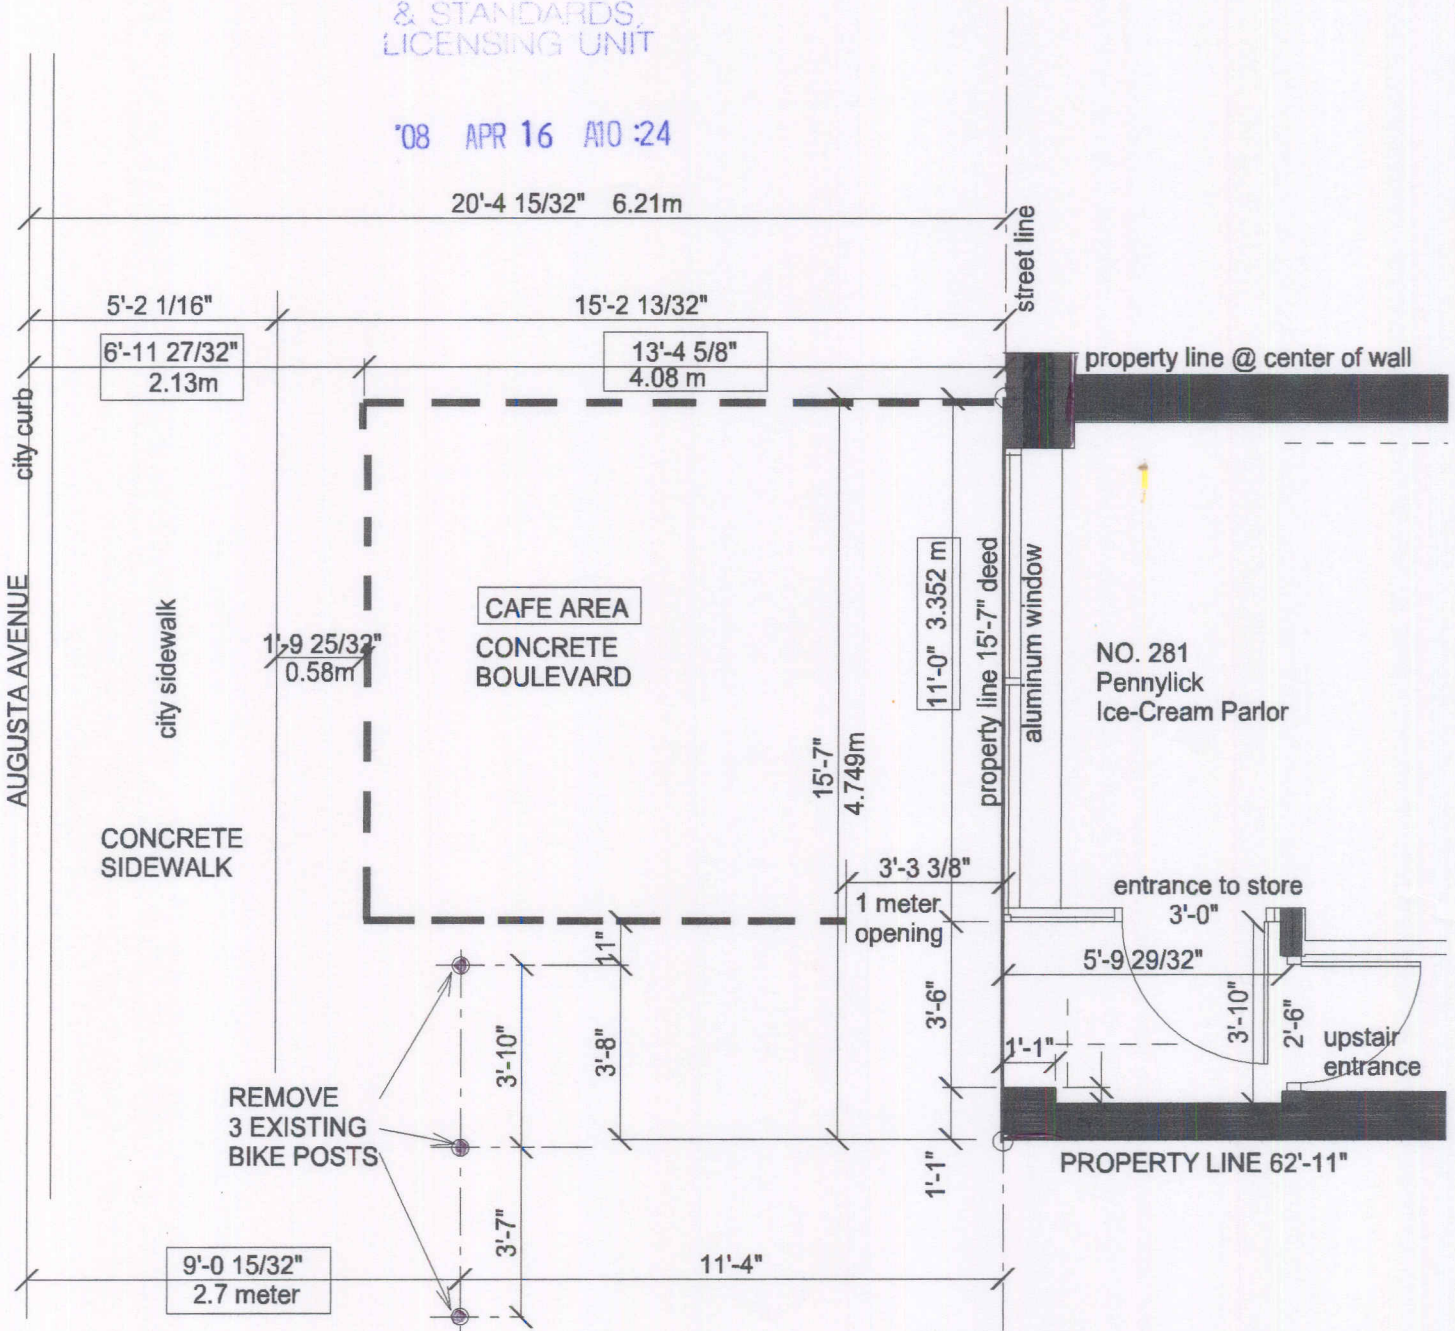

**BOULEVARD CAFE PLAN-FRONTAGE**  
**281 AUGUSTA AVENUE, TORONTO**  
 scale: 1/4"=1'-0" date: april 15, 2008