


FRONT YARD PARKING APPEAL - 48 GLEBEHOLME BOULEVARD

APPENDIX 'A'

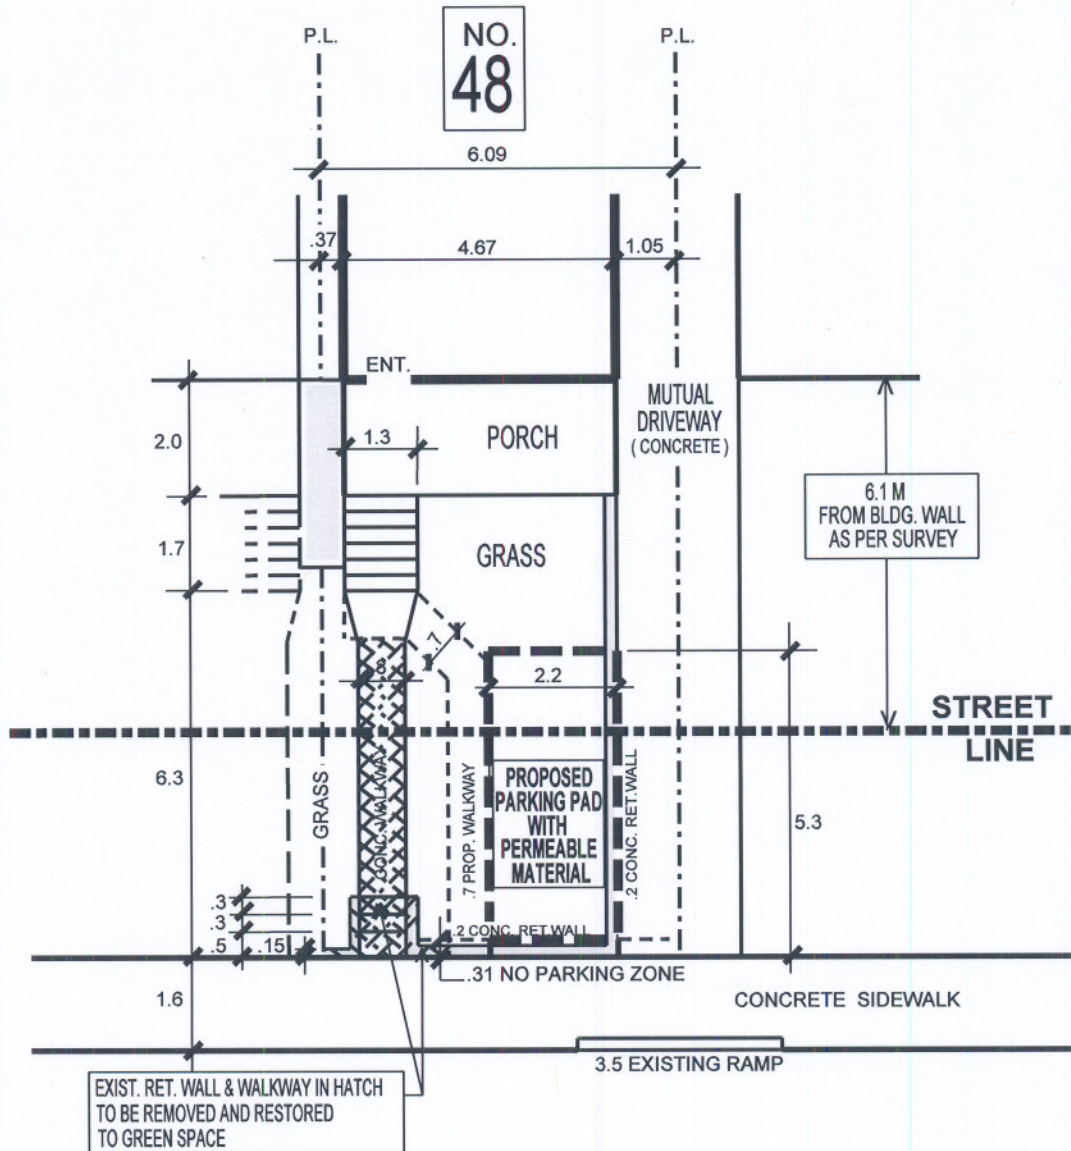

GLEBEHOLME BOULEVARD

LANDSCAPED OPEN SPACE NOT MET ON BOULEVARD



TRANSPORTATION SERVICES DIVISION
 TORONTO AND EAST YORK DISTRICT
 RIGHT OF WAY MANAGEMENT - OFF STREET PARKING



FRONT YARD PARKING CHAPTER 918 F.Y.P. 91080

TOTAL PARKING AREA ON STREET ALLOWANCE	8.6 M ²	PRIVATE PROPERTY			STREET ALLOWANCE		
		AREA M ²	%	CODE	AREA M ²	%	CODE
TOTAL AREA		24.6	100		24.0	100	
LANDSCAPE OPEN SPACE		15.1	61	50% min.	11.1	46	50% min.
PAVED AREA		9.6	39	50% max.	12.9	54	50% max.
SOFT LANDSCAPING		12.4	82	75% min.	8.3	75	75% min.

DRAWN BY: MEL PAPA DATE: APR. 9' 08 SCALE: 1:100

REVISIONS	
Date	By
SEPT. 12' 08	M.PAPA