


APPENDIX 'A'

APPLICANT VEHICLE

2003 GMC YUKON
W = 2.0m L = 5.05m

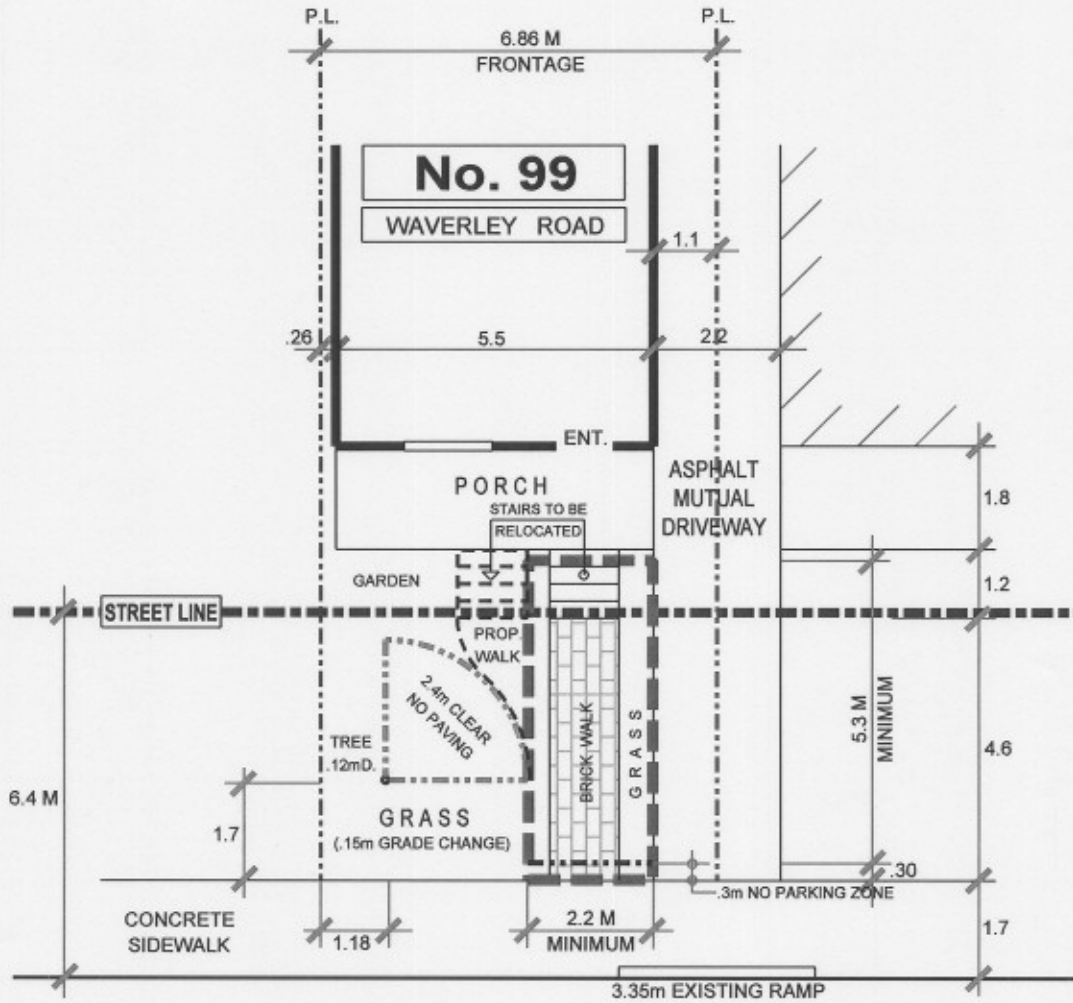

WAVERLEY ROAD



TRANSPORTATION SERVICES DIVISION
TORONTO AND EAST YORK DISTRICT
RIGHT OF WAY MANAGEMENT - OFF STREET PARKING



NORTH

FRONT YARD PARKING CHAPTER 918 F.Y.P. - 90360

TOTAL PARKING AREA ON STREET ALLOWANCE	10.3 M ²	PRIVATE PROPERTY			STREET ALLOWANCE		
		AREA M ²	%	CODE	AREA M ²	%	CODE
TOTAL AREA		10.1	100		32.3	100	
LANDSCAPED OPEN SPACE		5.2	51	50% min.	16.8	52	50% min.
PAVED AREA		4.9	49	50% max.	15.5	48	50% max.
SOFT LANDSCAPING		4.1	78	75% min.	15.2	90	75% min.

REVISIONS	
Date	By
FEB. 07' 07	R.A.M.
JULY 10' 07	R.A.M.

DRAWN BY: R. MUNSON

DATE: JAN. 24' 07

SCALE: 1:100