


FOREY
JG

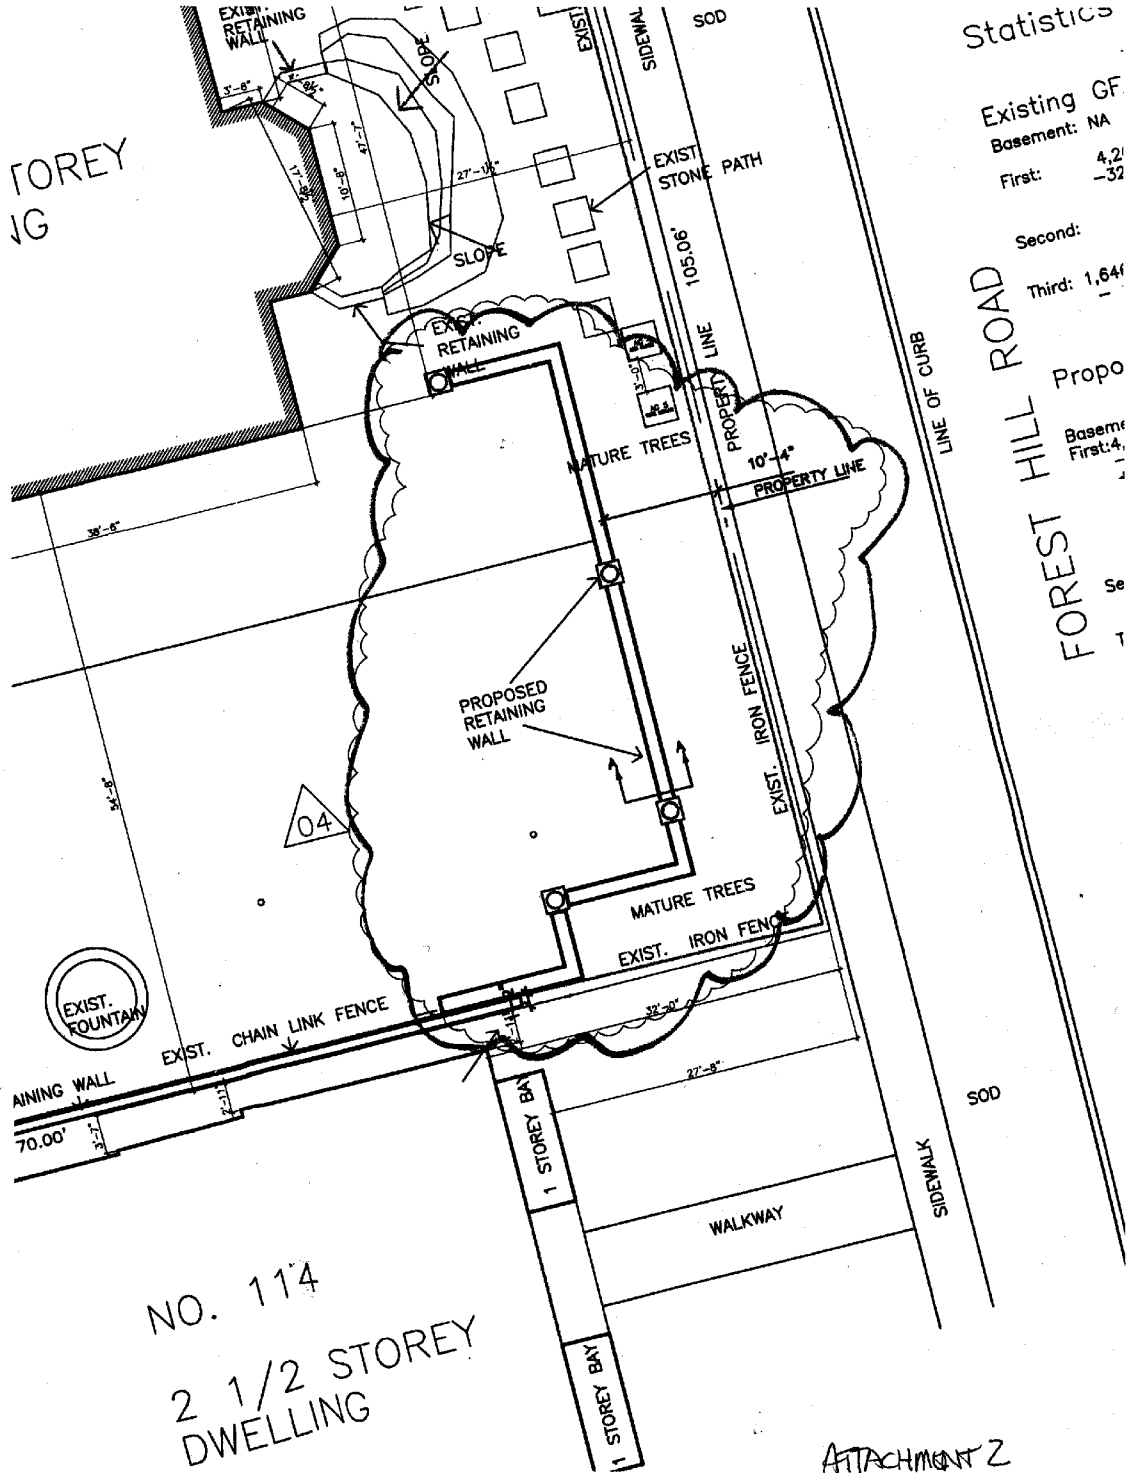

Statistics

Existing GF
Basement: NA
First: 4,2
-32

Second:

Third: 1,64

Propo

Basem
First: 4,

FOREST HILL ROAD

NO. 114
2 1/2 STOREY
DWELLING

ATTACHMENT 2