


Appendix B1 - Horizontal Alignment Drawing

ALIGNMENT SHOWING
AFFECTED PROPERTIES
AS OF JANUARY 28, 2009

ALIGNMENT SHOWING
AFFECTED PROPERTIES
AS OF JUNE 1, 2009

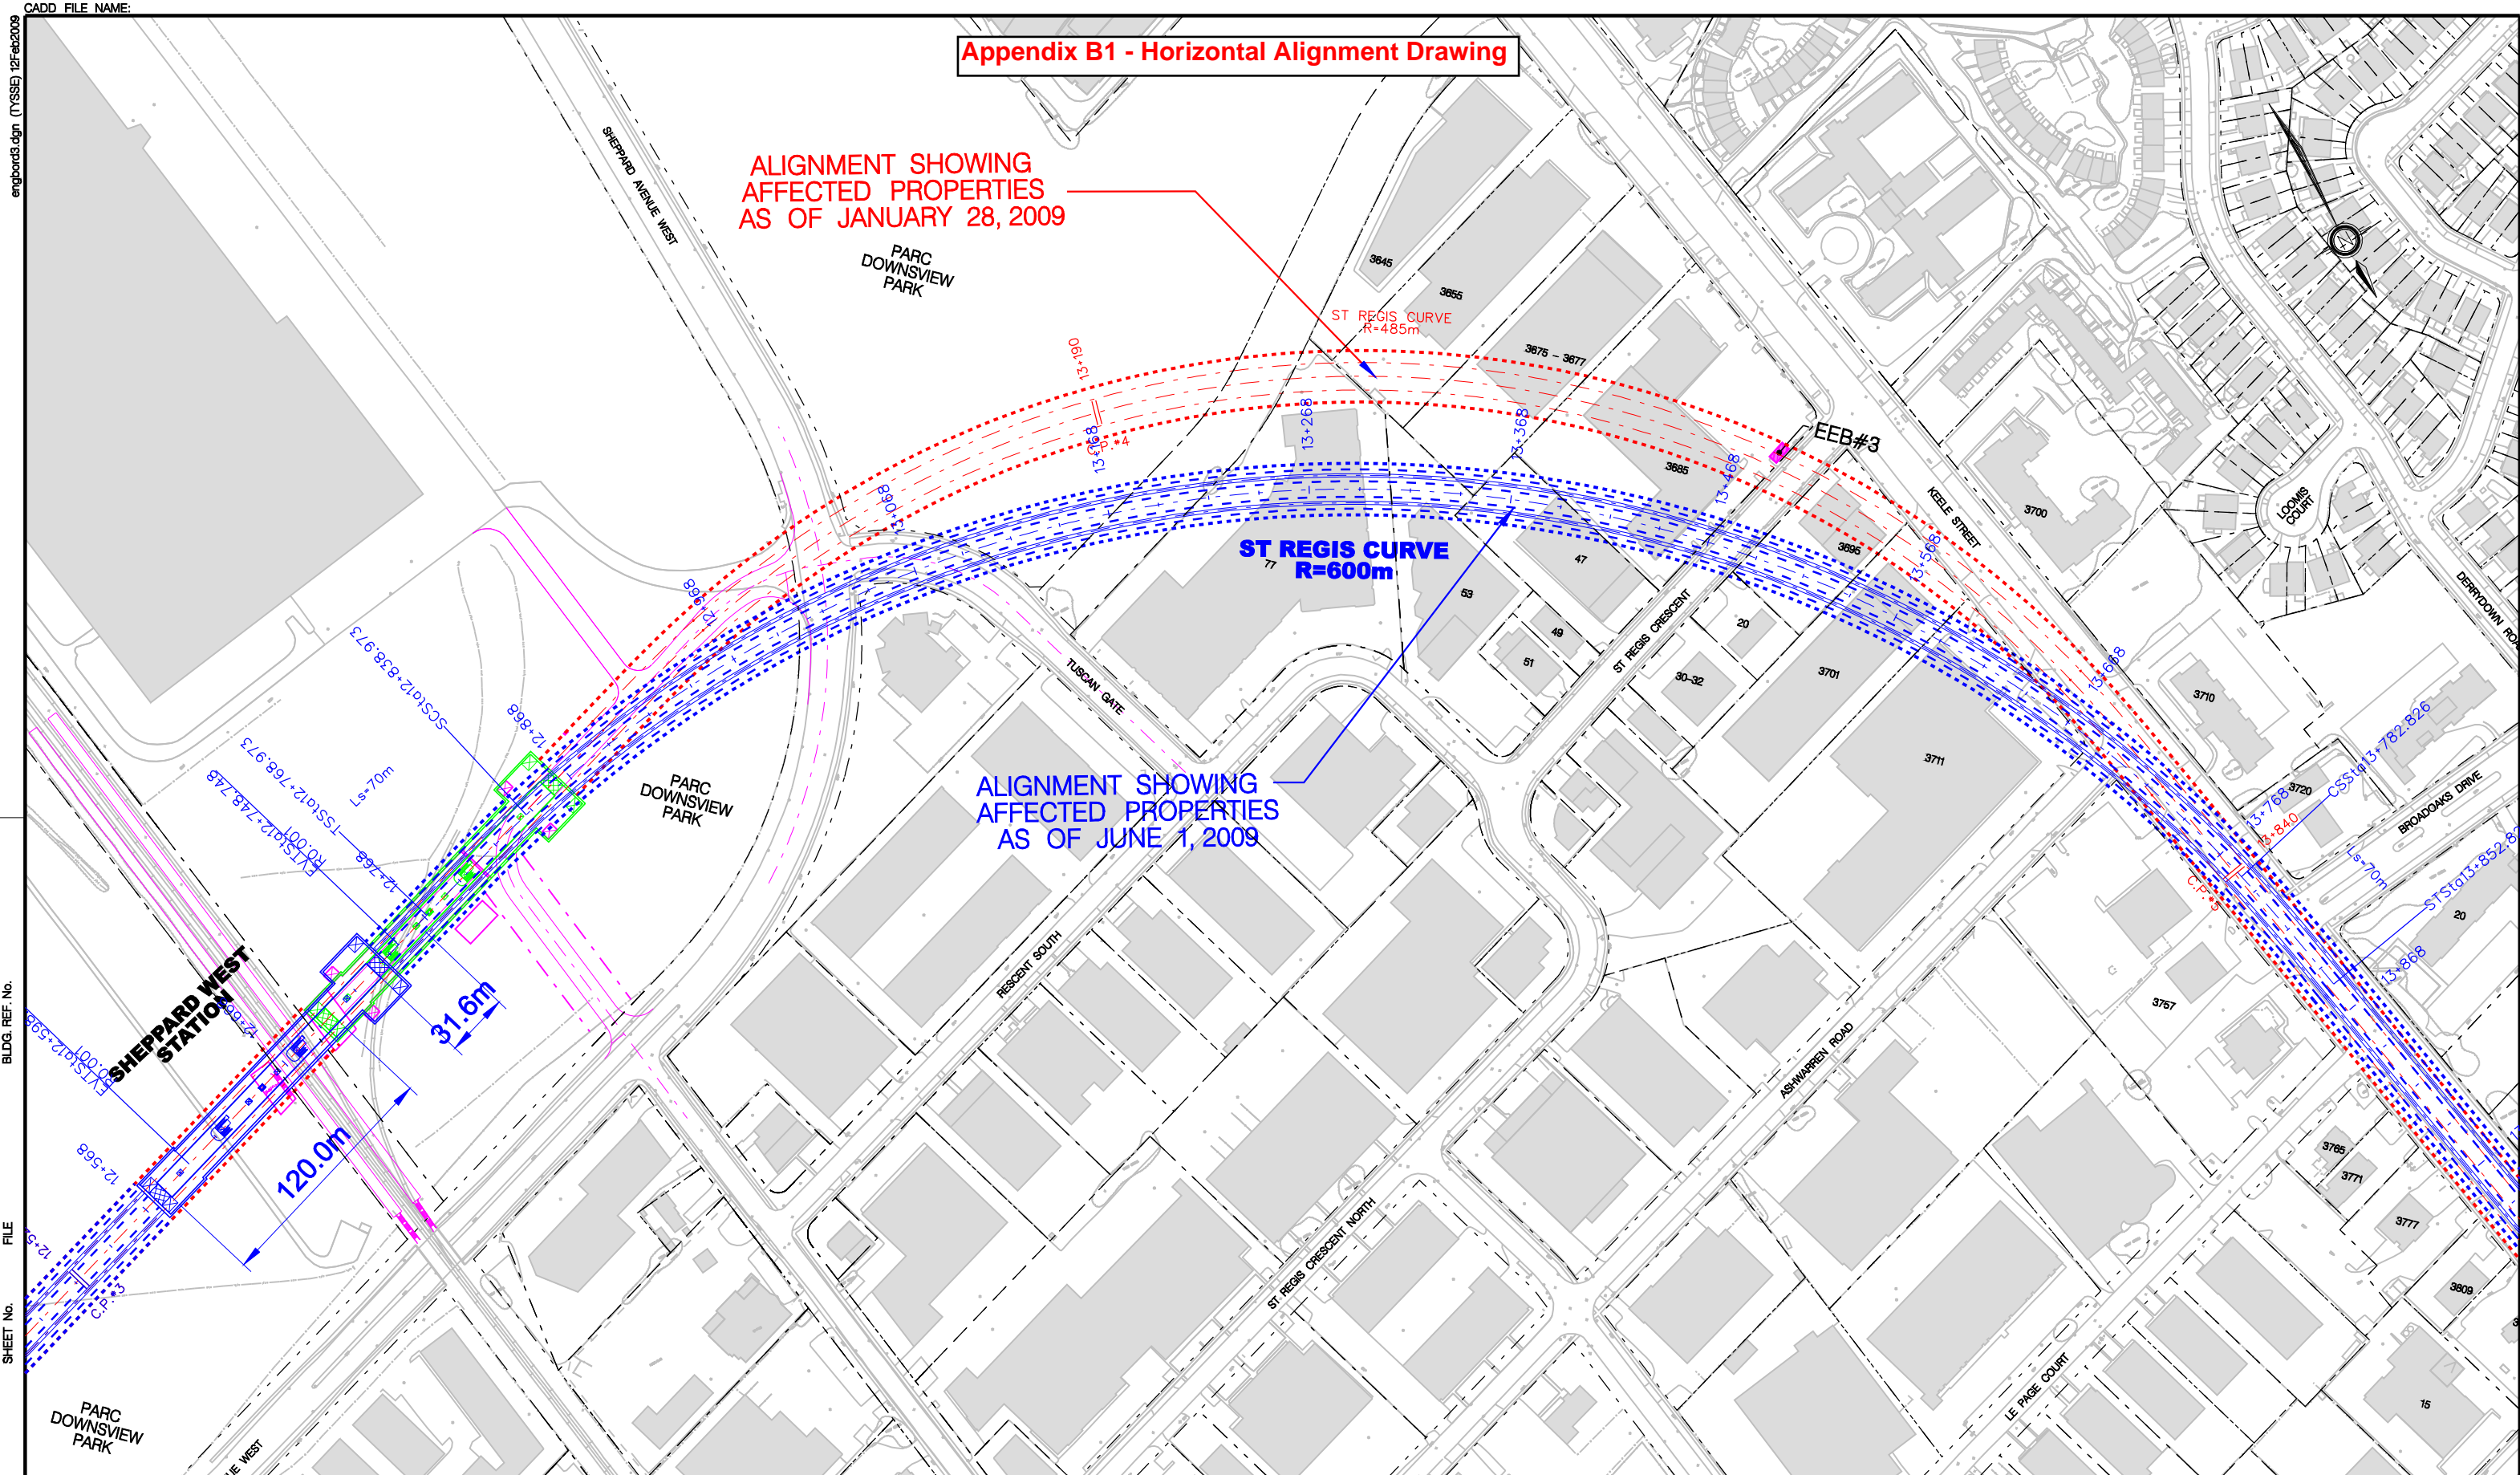

BLDG. REF. No.

FILE

SHEET No.

DRAWING No.

REVISIONS	REVISIONS

DRAWN D. KIM 2009/05/20
 CHECKED _____
 CORRECT _____
 SCALE 0 30 60m

TORONTO-YORK SPADINA SUBWAY EXTENSION
HORIZONTAL ALIGNMENT PLAN
 Plot Date: 01-JUN-2009

 TORONTO TRANSIT COMMISSION
 TYSSE DEPARTMENT
 Dwg. No. A0328-G3114 Sheet No.