




ATTACHMENT #1

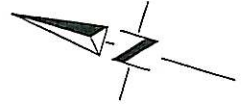

DENISON ROAD WEST FROM WESTON RD TO CLOUSTON AVENUE

LOCATION PLAN

ETOBICOKE YORK DISTRICT

TRANSPORTATION SERVICES

JANUARY 2009

F.A.

DWG. NO. EY09-24



ATTACHMENT #1

**BEFORE YOU DIG
CALL ONTARIO ONE
1-800-400-2255**

**QUEEN MARYS DRIVE
INTERSECTION IMPROVEMENT
AT STRATH AVE**

QUEEN MARYS DRIVE

QUEEN MARYS DRIVE

QUEEN MARYS DRIVE

QUEEN MARYS DRIVE

DESIGN	ILC	DRAWN	ILC	CHECKED	ILC	CONTRACT
SCALE:	HORIZONTAL 1:200					PROJECT NUMBER
DATE:	JANUARY 6, 2008					Y09


WILLIAM S. COVATTA, P. ENG.
DIRECTOR
TECHNICAL SERVICES

WILLIAM S. COVATTA, P. ENG.
DIRECTOR
TECHNICAL SERVICES

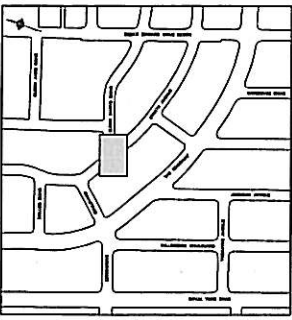

LEGEND




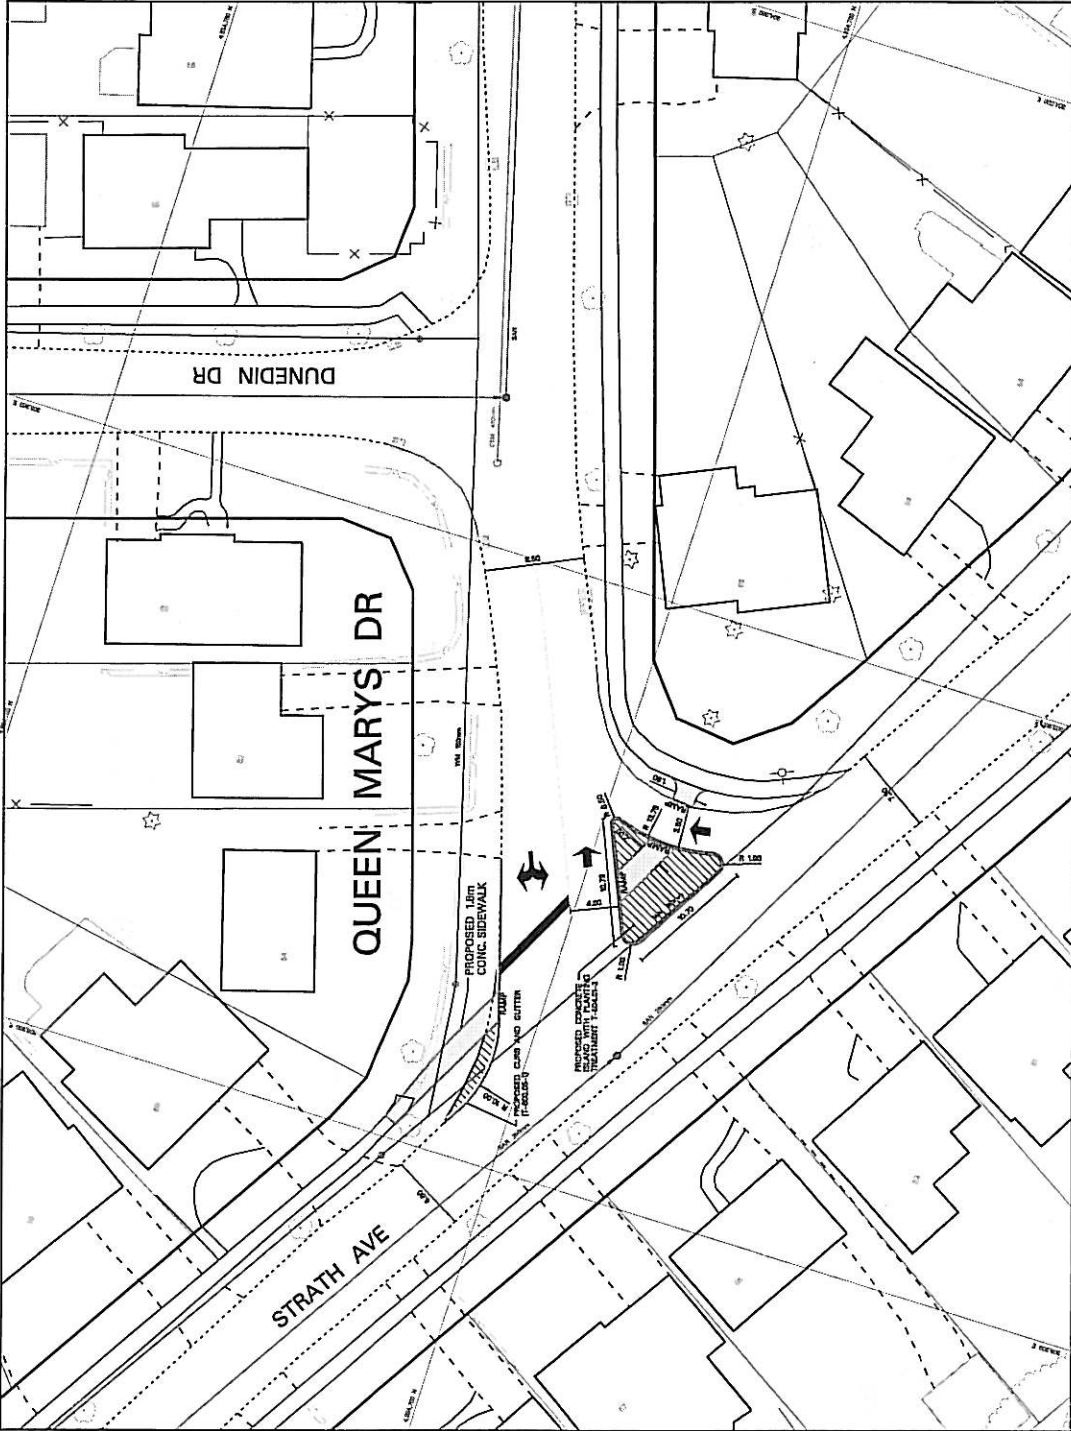

STAMP N.T.S.

DATE

SCALE

PROJECT

CLIENT

DESIGNER

DRAWN BY

CHECKED BY





























