

PLAN 64R-

Received and Deposited

Date _____

Graham W. Bowen, O.L.S.

Date _____

SCHEDULE			
PART	LOCATION	P. I. NO.	AREA
1	PART OF LOT 22, CONCESSION 3, WEST OF YONGE STREET	PART OF P.I.N. 10179-0078	941.6 m ²
2		PART OF P.I.N. 10179-0080	3075.7 m ²

PART 2 - SUBJECT TO A RIGHT OF WAY AS IN INSTRUMENT TB293958.

SURVEYOR'S CERTIFICATE

I CERTIFY THAT:

- THIS SURVEY AND PLAN ARE CORRECT AND IN ACCORDANCE WITH THE SURVEY ACT AND THE REGULATIONS ACT AND THE REGULATIONS MADE UNDER THEM.
- THE SURVEY WAS COMPLETED ON THE _____ TH DAY OF _____, 2009.

DRAFT
DATE _____
GRAHAM W. BOWEN
ONTARIO LAND SURVEYOR

I require this plan to be deposited under The Land Titles Act.

METRIC DISTANCES SHOWN ON THIS PLAN ARE IN METRES AND CAN BE CONVERTED TO FEET BY DIVIDING BY 0.3048

LAND REGISTRAR FOR THE LAND TITLES OF THE TORONTO REGISTRY OFFICE (NO. 66)

FOAMS PLANTED
STANDARD IRON BAR
SHORT STANDARD IRON BAR
DENOTES
DENOTES
DENOTES
DENOTES
DENOTES
DENOTES
DENOTES
DENOTES
DENOTES
DENOTES
DENOTES
DENOTES
DENOTES


MMM GEOMATICS ONTARIO LIMITED
1100 SHEPPARD AVE. E. SUITE 103
SCARBOROUGH, ONTARIO M1B 4Y1
TEL: (416) 491-1831
FAX: (416) 491-1832
WWW.MMM-CANADA.COM

SCALE 1:500
0 5 10 15 20 30 40 50 metres

NOTE:
1. BEARINGS SHOWN HEREON ARE GRID BEARINGS AND ARE DERIVED FROM HORIZONTAL CONTROL MONUMENTS NO. 02202080207 AND NO. 02202080208 AND ARE REFERRED TO THE 1974 ADJUSTMENT OF THE CENTRAL MERIDIAN 7930 WEST LONGITUDE, 1983 ZONE TO 1974 ADJUSTMENT.

DISTANCES HEREON ARE GROUND DISTANCES AND CAN BE CONVERTED TO GRID DISTANCES BY MULTIPLYING BY A COMBINED SCALE FACTOR 0.999971.

PLAN OF SURVEY OF
PART OF LOT 22 CONCESSION 3, WEST OF YONGE STREET
(FORMERLY TOWNSHIP OF NORTH YORK,
COUNTY OF YORK)
CITY OF TORONTO

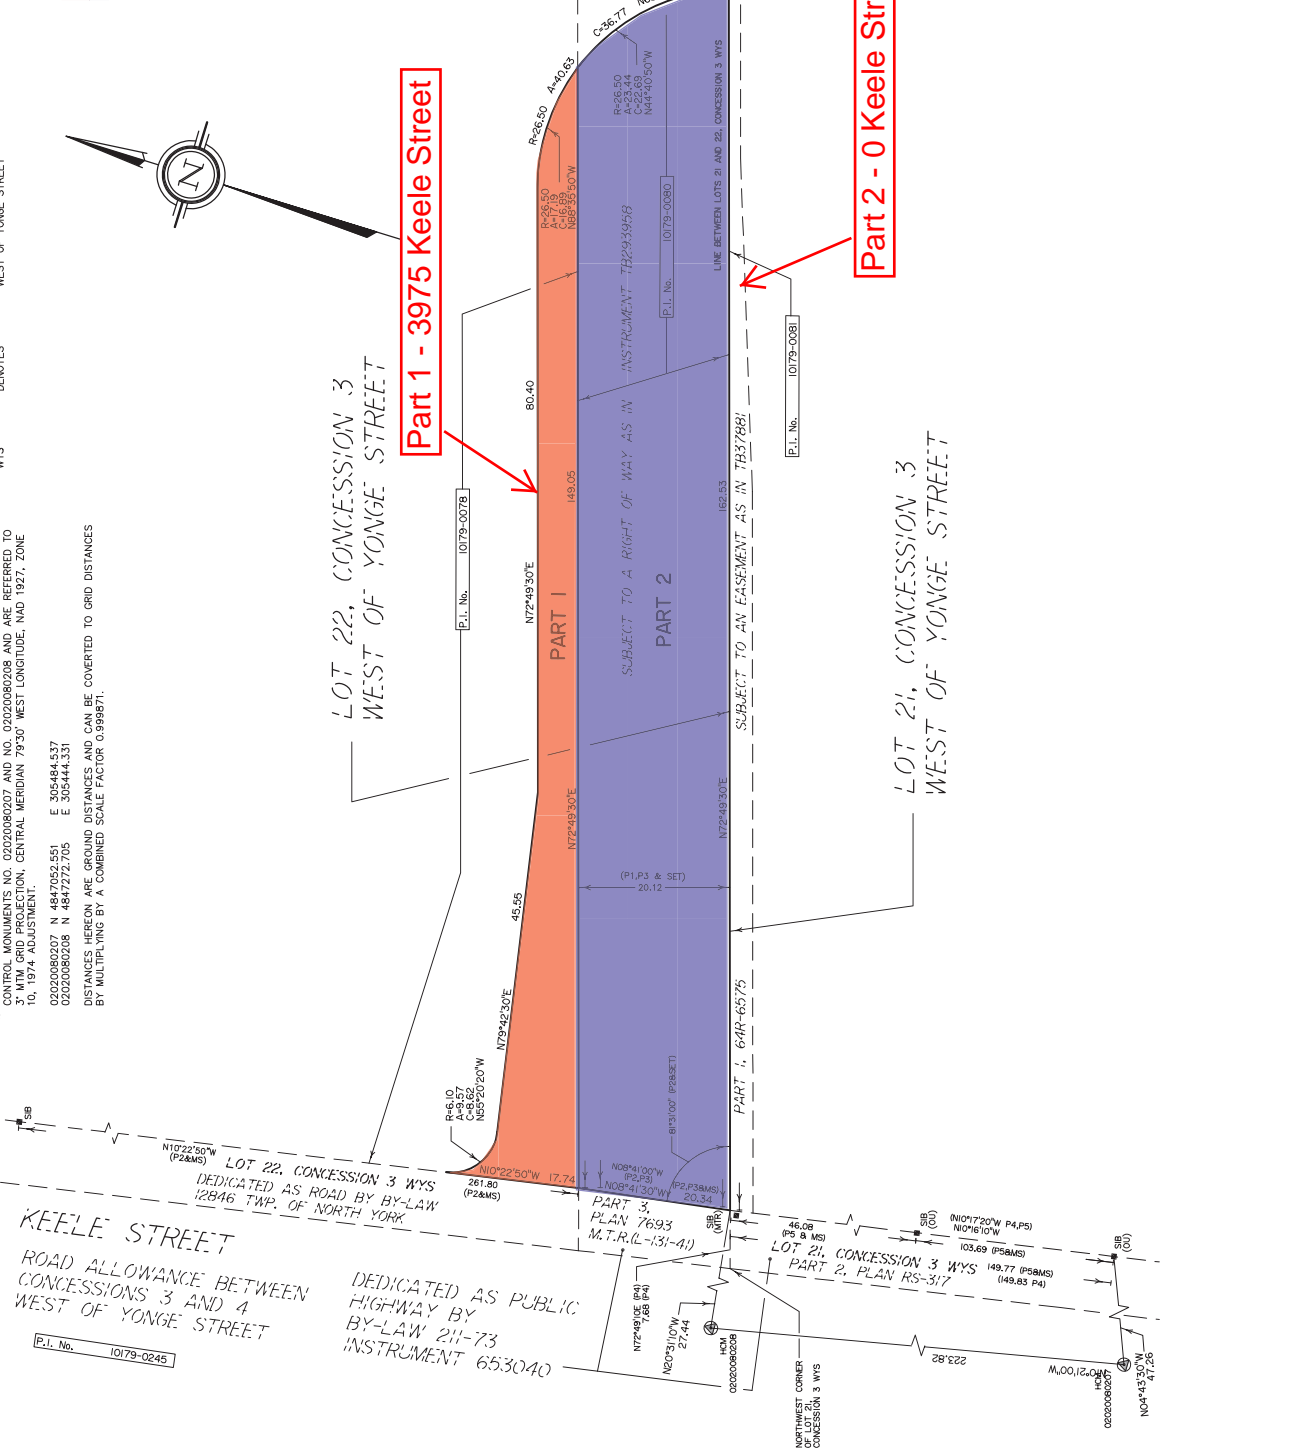

MMM Geomatics
Ontario Limited

Unit 106 - 2410 Meadowlark Boulevard, Mississauga, Ontario, L5N 6S2
Ph 905-826-4770 Fax 905-826-9007 email hpro@mmm.ca Website : www.mmm.ca

Dwg. By: RS
P. Chief: ZZ AKI RS
Job Number: 16-08-045-001-SU2
Dwg. File Name: K:\Jobs\08\1608045\DWG\16-08045_R1.dwg

Drawing Number: 16-08045-011
City: SH
Plot Scale:
Tab Name: Layout2A2