


CADD FILE NAME: P:\TDC\SSM\G010 & P\25\Tmmg & A85-80-G010.dgn

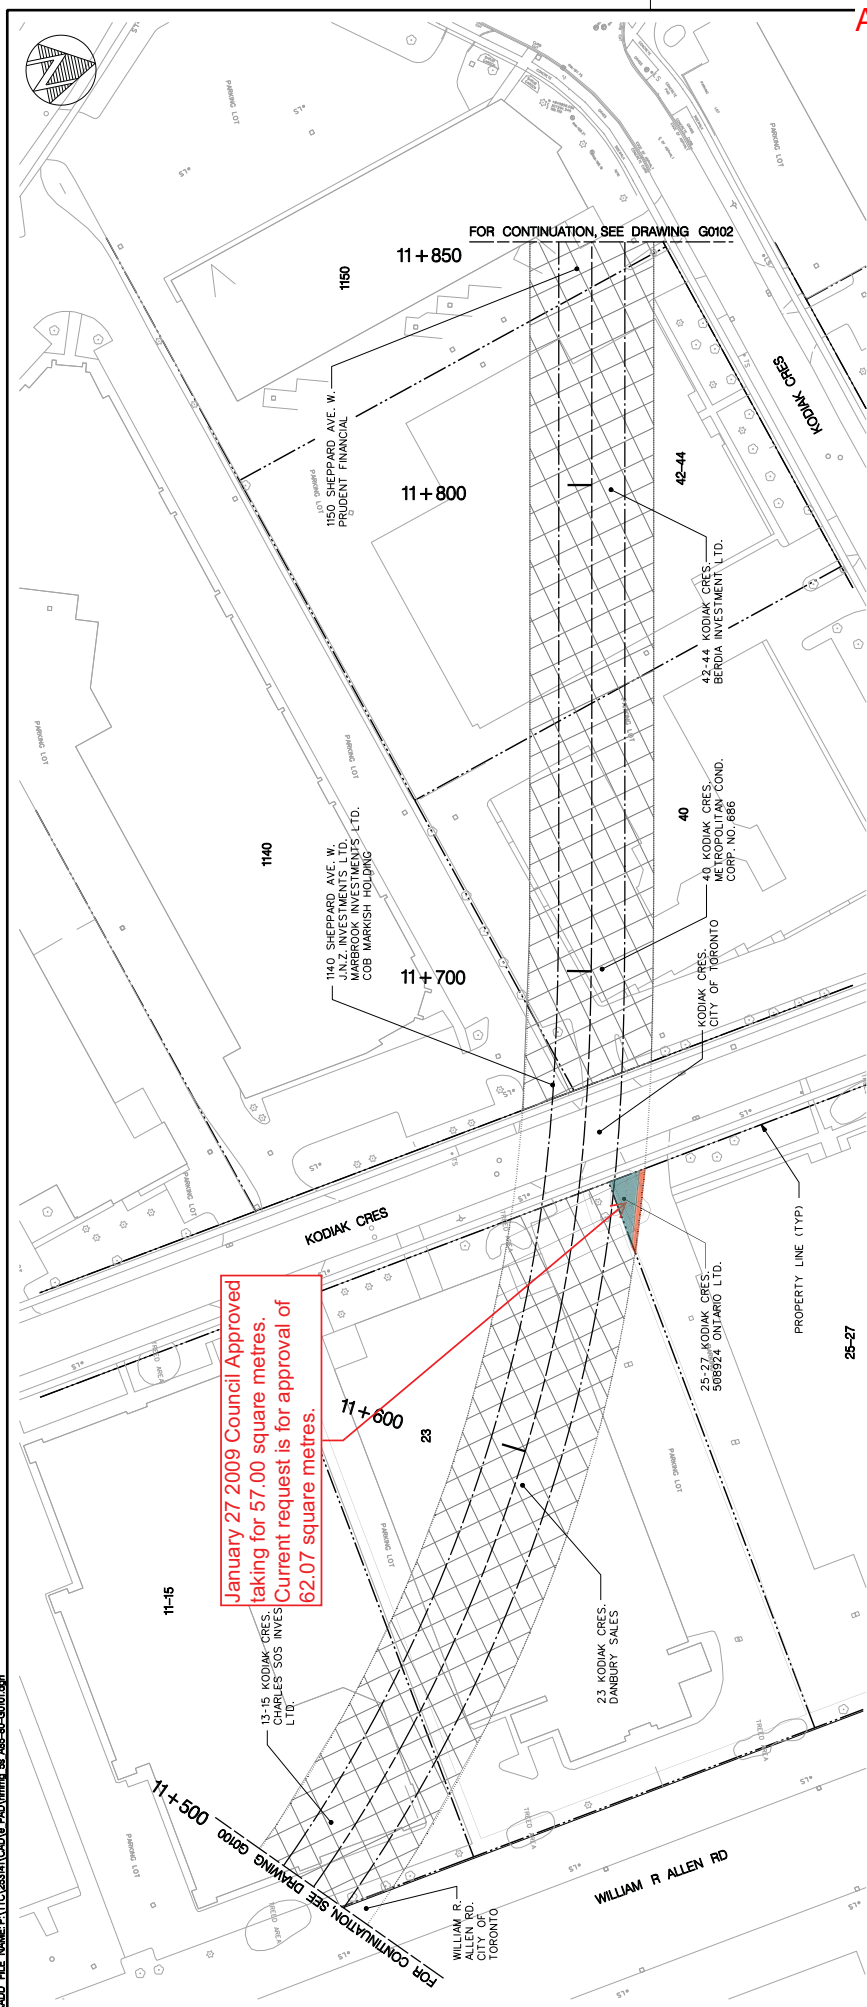

HORIZONTAL ALIGNMENT & VERTICAL PROFILE AS PER DWG. No. A0328-G3000 VER. 2, RECEIVED FROM TYSSE JUNE 12, 2009


NOTE:
1. READ THIS DRAWING IN CONJUNCTION WITH DWG. A85-80-G010A

LEGEND


1150	ADDRESS NUMBER
---	PROPERTY LINE
---	TUNNEL ALIGNMENT
---	TUNNEL RIGHT-OF-WAY
---	PERMANENT SUB SURFACE REQUIRED (PRIVATE PROPERTY)
---	PERMANENT SUB SURFACE REQUIRED (PUBLIC PROPERTY)
---	CONSTRUCTION SITE AREA
---	PERMANENT PROPERTY ACQUISITION REQUIRED
---	TEMPORARY PROPERTY REQUIRED

PROPERTY ADDRESS AND OWNER	INTENDED USE OF PROPERTY	PERMANENT AT GRADE PROPERTY INTEREST	TEMPORARY PROPERTY INTEREST AREA	DURATION	PERMANENT SUBSURFACE PROPERTY INTEREST AREA
11-15 WILLIAM R. ALLEN RD. CHARLES SOS INVESTMENTS LTD.	TUNNELING	NO	-	-	29.49 m ²
23 KODIAK CRES. CHARLES SOS INVESTMENTS LTD.	TUNNELING	NO	-	-	107.22 m ²
25-27 KODIAK CRES. 508924 ONTARIO LTD.	TUNNELING	NO	-	-	2,941.78 m ²
140 SHEPPARD AVE. W. COB MARRISH HOLDING METROPOLITAN COND. CORP. NO. 686	TUNNELING	NO	-	-	62.07 m ²
42-44 KODIAK CRES. BERDIA INVESTMENT LTD.	TUNNELING	NO	-	-	579.87 m ²
40 KODIAK CRES. CITY OF TORONTO	TUNNELING	NO	-	-	53.29 m ²
13-15 KODIAK CRES. CHARLES SOS INVESTMENTS LTD.	TUNNELING	NO	-	-	1902.95 m ²
23 KODIAK CRES. DANBURY SALES	TUNNELING	NO	-	-	2178.14 m ²
25-27 KODIAK CRES. 508924 ONTARIO LTD.	TUNNELING	NO	-	-	237.47 m ²

**TORONTO-YORK SPADINA SUBWAY EXTENSION
DOWNSVIEW STATION TO VCC STATION
PROPERTY REQUIREMENT
PLAN
STA 11+500 TO STA 11+850**

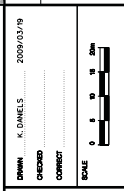

Per Date: 09/05/09
Toronto-York Spadina Subway Extension
TORONTO TRANSIT COMMISSION
TYSSE DEPARTMENT
Drawing No. A85-80-G010

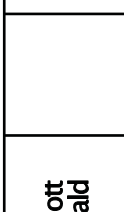

Hatch Mott MacDonald

**PROGRESS PRINT
SEPTEMBER 14, 2009
NOT FOR CONSTRUCTION**

REVISIONS	DATE	DESCRIPTION
1	2009-08-14	FOR INFORMATION ONLY
2	2009-08-14	PROGRESS PRINT
3	2009-08-14	REVISION TO 50% SUBMISSION