


CAD FILE NAME: P:\2010\2875 Keele St\DWG\3875-0108A.dwg

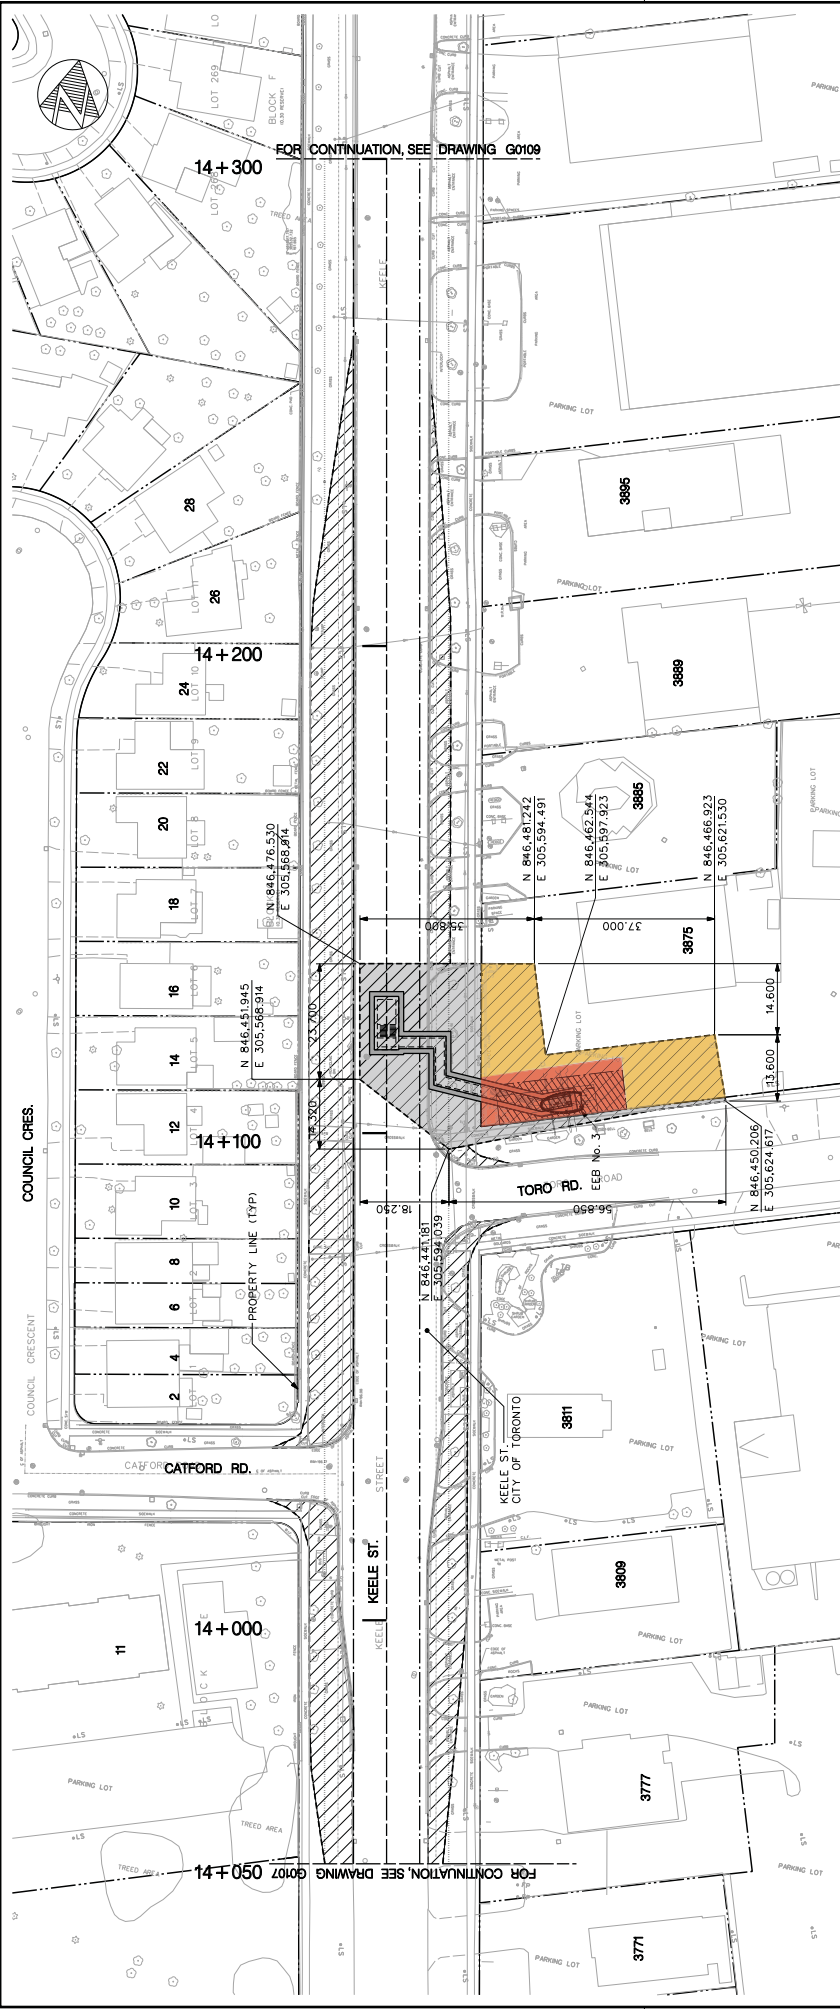


**NOTES:**

1. READ THIS DRAWING IN CONJUNCTION WITH DWG A85-80-0108A

HORIZONTAL ALIGNMENT & VERTICAL PROFILE AS PER DWG No. A0308-03000 VER. 2, RECEIVED FROM TYSSE JUNE 12, 2009

**LEGEND**

- 1150 ADDRESS NUMBER
- PROPERTY LINE
- TUNNEL ALIGNMENT
- TUNNEL RIGHT-OF-WAY
- PERMANENT SUB SURFACE REQUIRED (PRIVATE PROPERTY)
- PERMANENT SUB SURFACE REQUIRED (PUBLIC PROPERTY)
- CONSTRUCTION SITE AREA
- PERMANENT PROPERTY ACQUISITION REQUIRED
- TEMPORARY PROPERTY REQUIRED

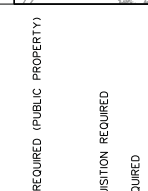

OWNERS: K. DANIELS 2009/03/19  
 CHECKED: \_\_\_\_\_  
 DRAWN: \_\_\_\_\_  
 SCALE: 1:500

**Hatch Mott MacDonald**

**ISSUED FOR INFORMATION ONLY**  
 NOT FOR CONSTRUCTION

REVISIONS	DATE	DESCRIPTION
1	2009-08-24	FOR INFORMATION ONLY
2	2009-08-14	PROGRESS PRINT
3	2009-08-24	PROPERTY AREA'S REVISED


TORONTO-YORK SPADINA SUBWAY EXTENSION  
 DOWNVIEW STATION TO VCC STATION  
 PROPERTY REQUIREMENT  
 PLAN  
 STA 13+950 TO STA 14+300

Per Date: 10/20/09  
 Toronto-York Spadina Subway Extension  
 TORONTO TRANSIT COMMISSION  
 TYSSE DEPARTMENT  
 Draw No. A85-80-0108



