

SUBMITTED BY
COUNCILLOR
SHINER.

MOTION _____


Councillor David Shiner Ward 24

North York Community Council Agenda Item: NY 27.49

1015 Sheppard Avenue East
Site Plan Control Application
File No 08 147886 NNY 24 SA

1. That Recommendation 1 of the Final Report dated May 19, 2009 from the Director, Community Planning North York District be amended to read as follows:

(1) "That City Council require the applicant to submit revised site plan drawings which will reduce the extent of roof top Mechanical Penthouse structure(s) on the western portion of the building and relocate them into a new basement level, the site plan and building elevations be revised substantially in accordance with the drawings attached, and any other necessary plans be revised for these purposes to the satisfaction of the Director of Community Planning North York District.
2. That the site plan drawings be revised to reflect the drawings prepared by Quadrangle Architects Limited for Concord Adex Developments Limited attached to this motion, and be approved as revised drawings to the satisfaction of the Director Community Planning North York District.

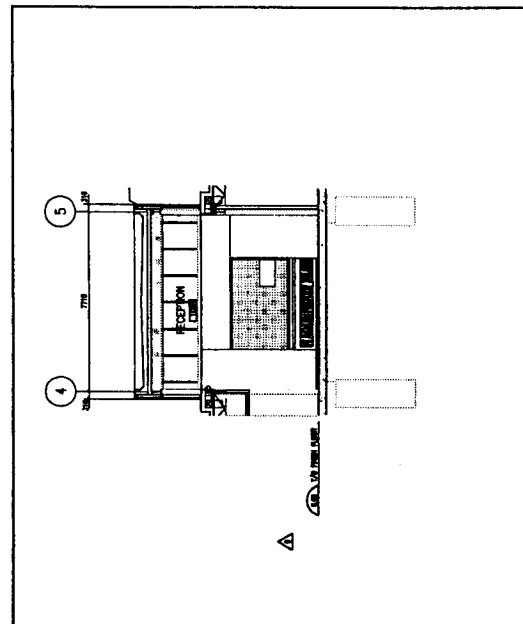


3. SITE STATISTICS

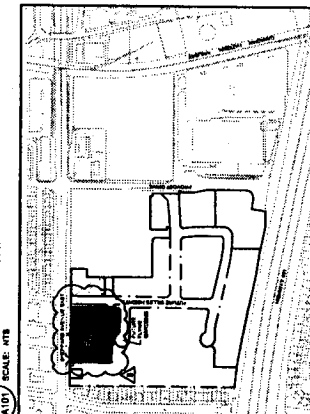


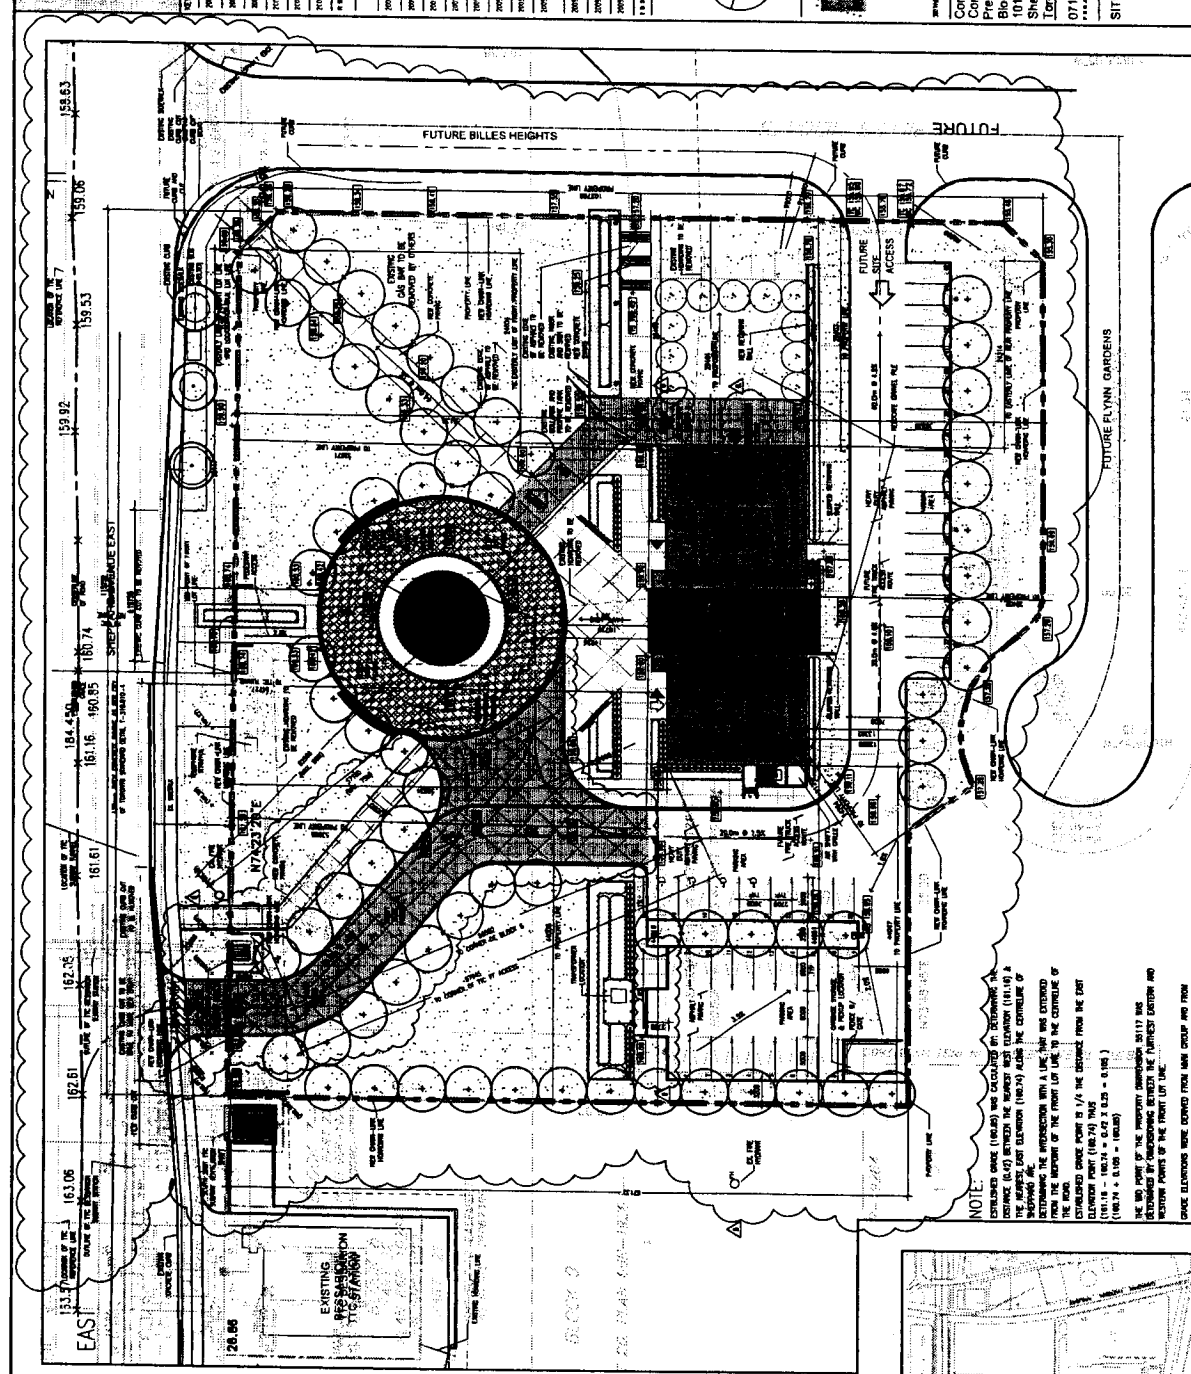


5. SITE PLAN
A101 SCALE: 1:5000

quadrangle
ARCHITECTS LIMITED

Concord Park Place

A101

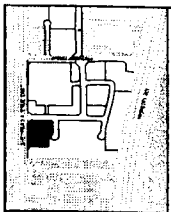

KEY PLAN

REVISIONS

DATE: 08/08/2008
BY: [Signature]
CHECKED BY: [Signature]
DESIGNED BY: [Signature]



quadrangle
ARCHITECTS LIMITED


Concord Adax Investments Ltd.
Concord Park Place
Presentation Centre
Block 5 (Zoning By-law 1094-2002)
1015, 1019 & 1181
Sheppard Avenue East
Toronto, Ontario

07144 1:100 CH AH
BASIS: [Signature]
DATE: 08/08/2008


BASIS: [Signature]

A201

THIS DRAWING IS THE PROPERTY OF QUADRANGLE ARCHITECTS LIMITED. IT IS TO BE USED ONLY FOR THE PROJECT AND SITE SPECIFICALLY IDENTIFIED HEREON. IT IS NOT TO BE REPRODUCED, COPIED, OR TRANSMITTED IN ANY FORM OR BY ANY MEANS, WITHOUT THE WRITTEN PERMISSION OF QUADRANGLE ARCHITECTS LIMITED.

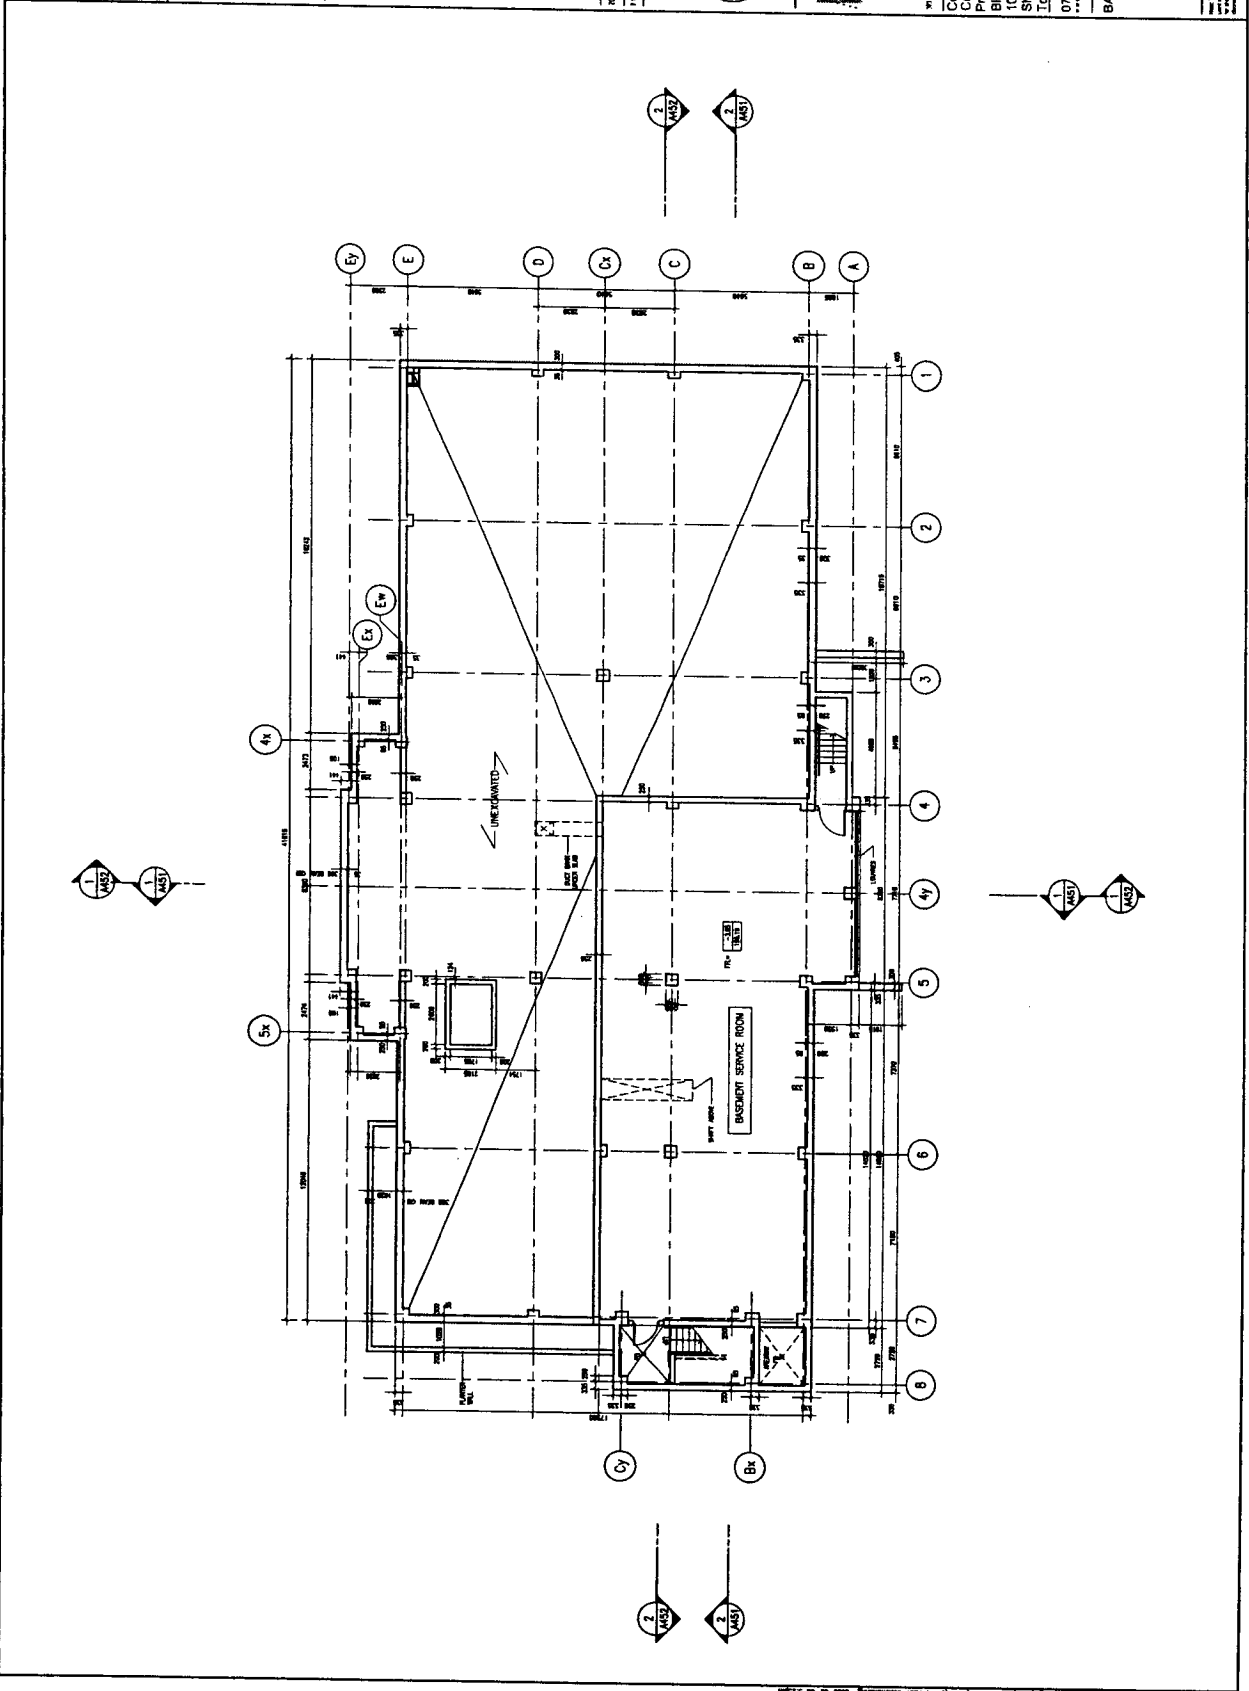



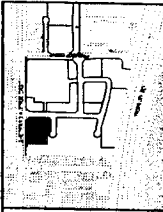

1ST FLOOR

REVISION RECORD

REVISION RECORD



quadrangle
ARCHITECTS LIMITED


CONCORD ALEX INVESTMENTS LTD.
CONCORD PARK PLACE
PRESENTATION CENTRE
BLOCK 5 (Zoning By-law 1094-2002)
1015, 1019 & 1181
SHEPPARD AVENUE EAST
TORONTO, ONTARIO

07144 1:100 CH AH
PROJECT NO. 07144


ROOF PLAN

A203

Scale: 1/8" = 1'-0"

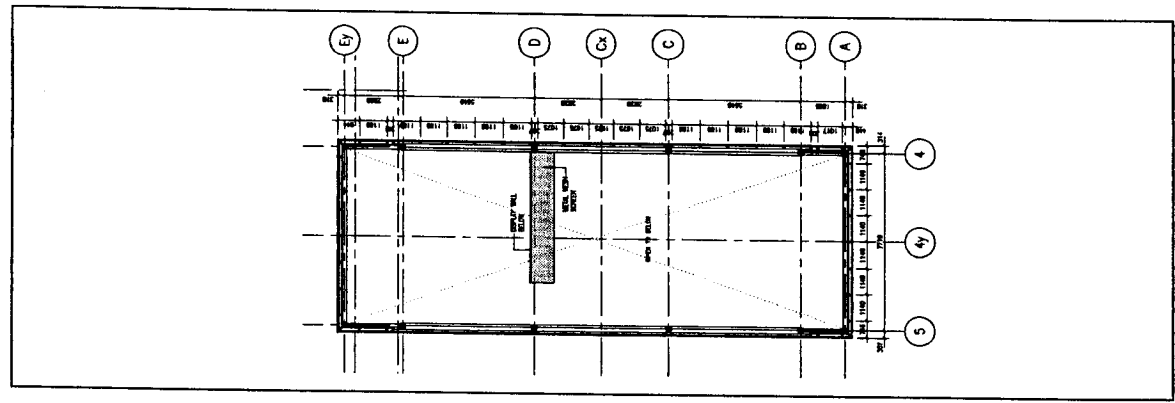

1 CLERESTORY PLAN
A203 SCALE: 1/8" = 1'-0"

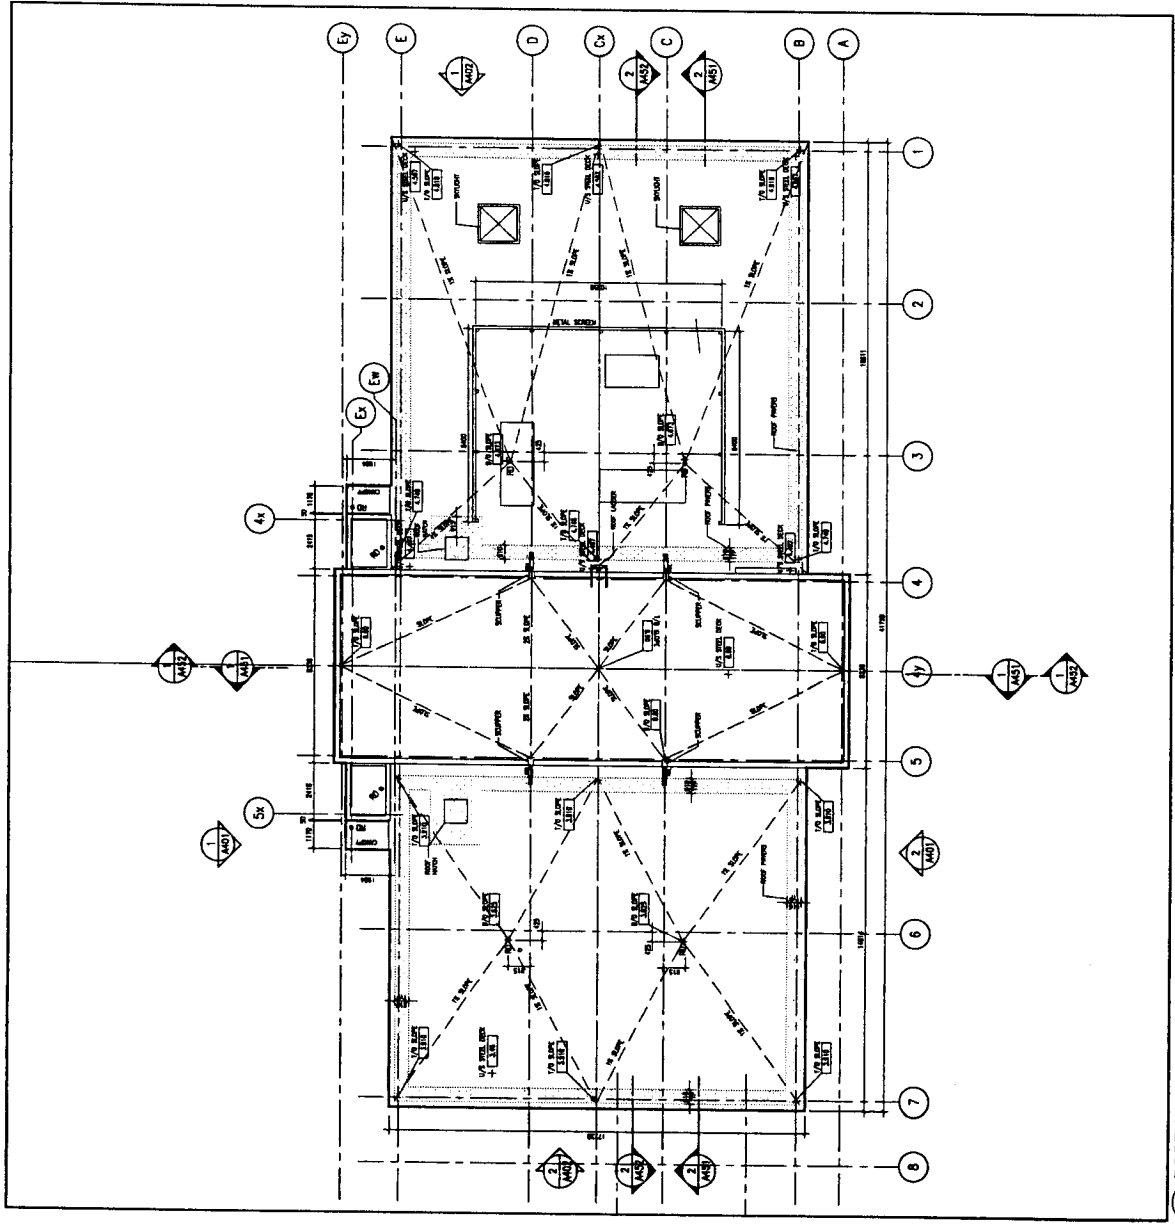

1 ROOF PLAN
A203 SCALE: 1/8" = 1'-0"



952

TRUE RECORD





Concord Adex Investments Ltd.
Concord Park Place
Presentation Centre
Block 5 (Zoning By-law 1094-2002)
1015, 1019 & 1181
Sheppard Avenue East
Toronto, Ontario

07144	1:100	MD/NS BLC	GRAM REVIEWED
-------	-------	-----------	---------------

NORTH AND SOUTH EVALUATIONS

A401



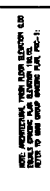

1 NORTH ELEVATION
4401 SCALE: 1:100



2 SOUTH ELEVATION
401 SCALE: 1:100

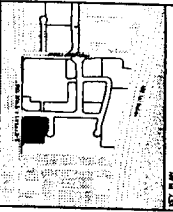

REVISIONS

NO.	DESCRIPTION	DATE
1	ISSUED FOR PERMIT	2000-08-08
2	REVISED	2000-08-08
3	REVISED	2000-08-08



quadrangle
ARCHITECTS LIMITED


Concord Adex Investments Ltd.
Concord Park Place
Presentation Centre
Block 5 (Zoning By-law 1094-2002)
1015, 1019 & 1181
Sheppard Avenue East
Toronto, Ontario

07144 1:100 MDINS - BLC
07144 1:100 MDINS - BLC


BUILDING SECTIONS

A451



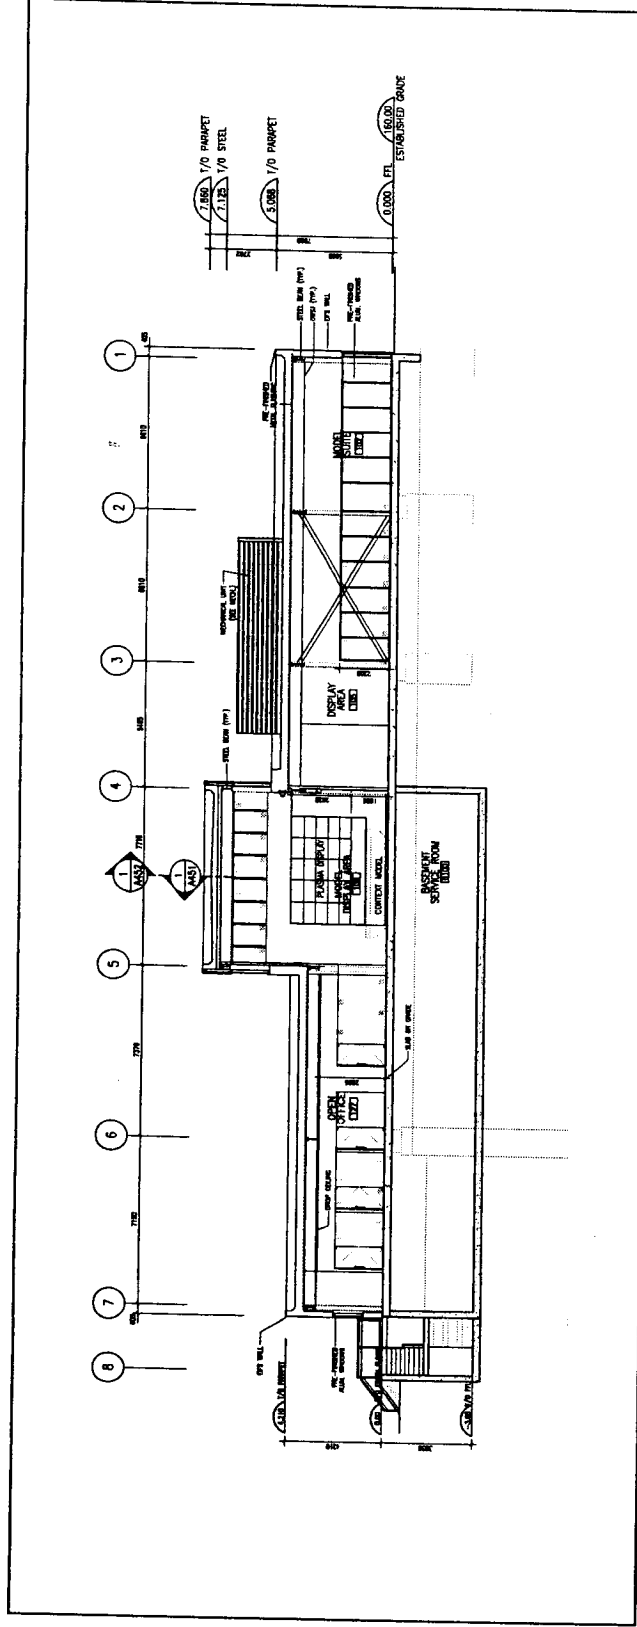

2. BUILDING SECTION - LOOKING NORTH

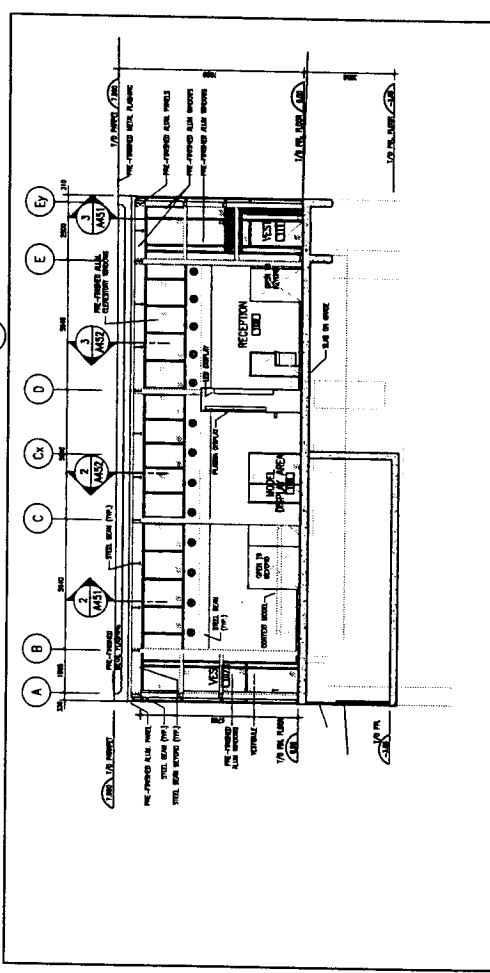

3. BUILDING SECTION - LOOKING WEST

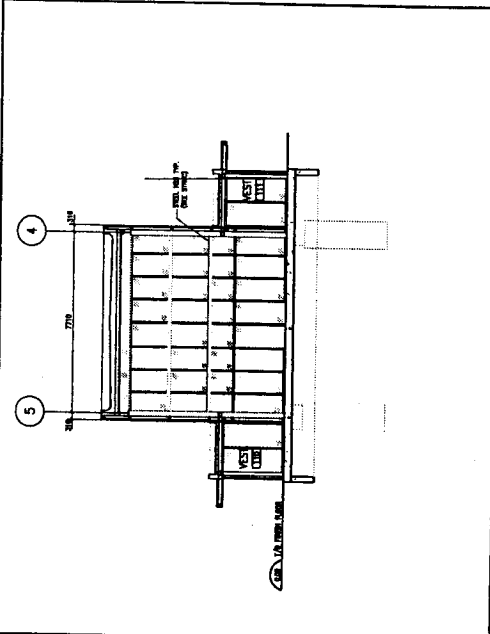

4. BUILDING SECTION - LOOKING NORTH
