


FARNHAM AVENUE

P.I.N. 21192 - 0036 (LT.)

APPENDIX 'D'

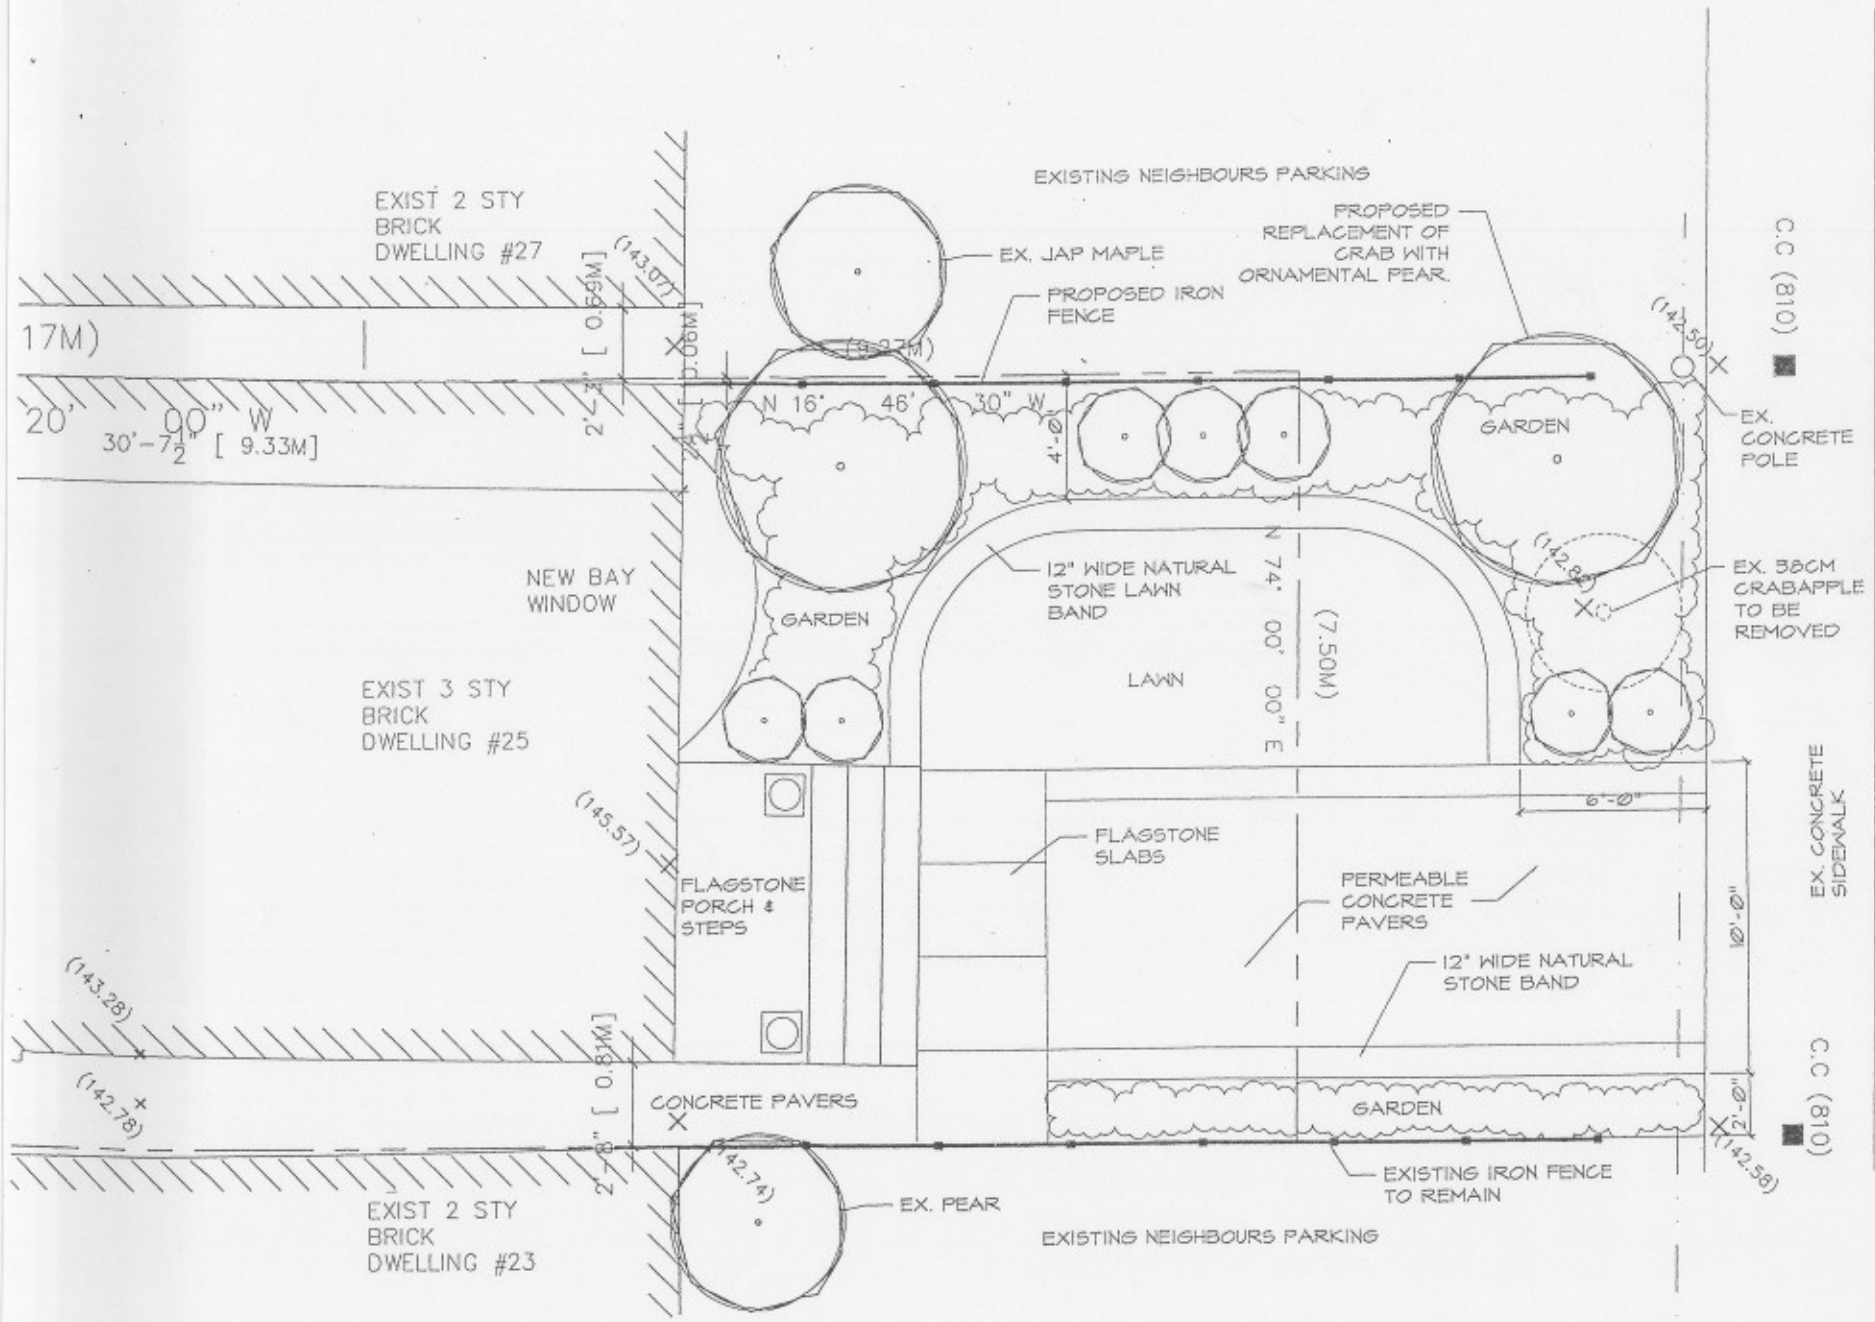

OVERHEAD

SITE PLAN INFO