



APPENDIX 'D'

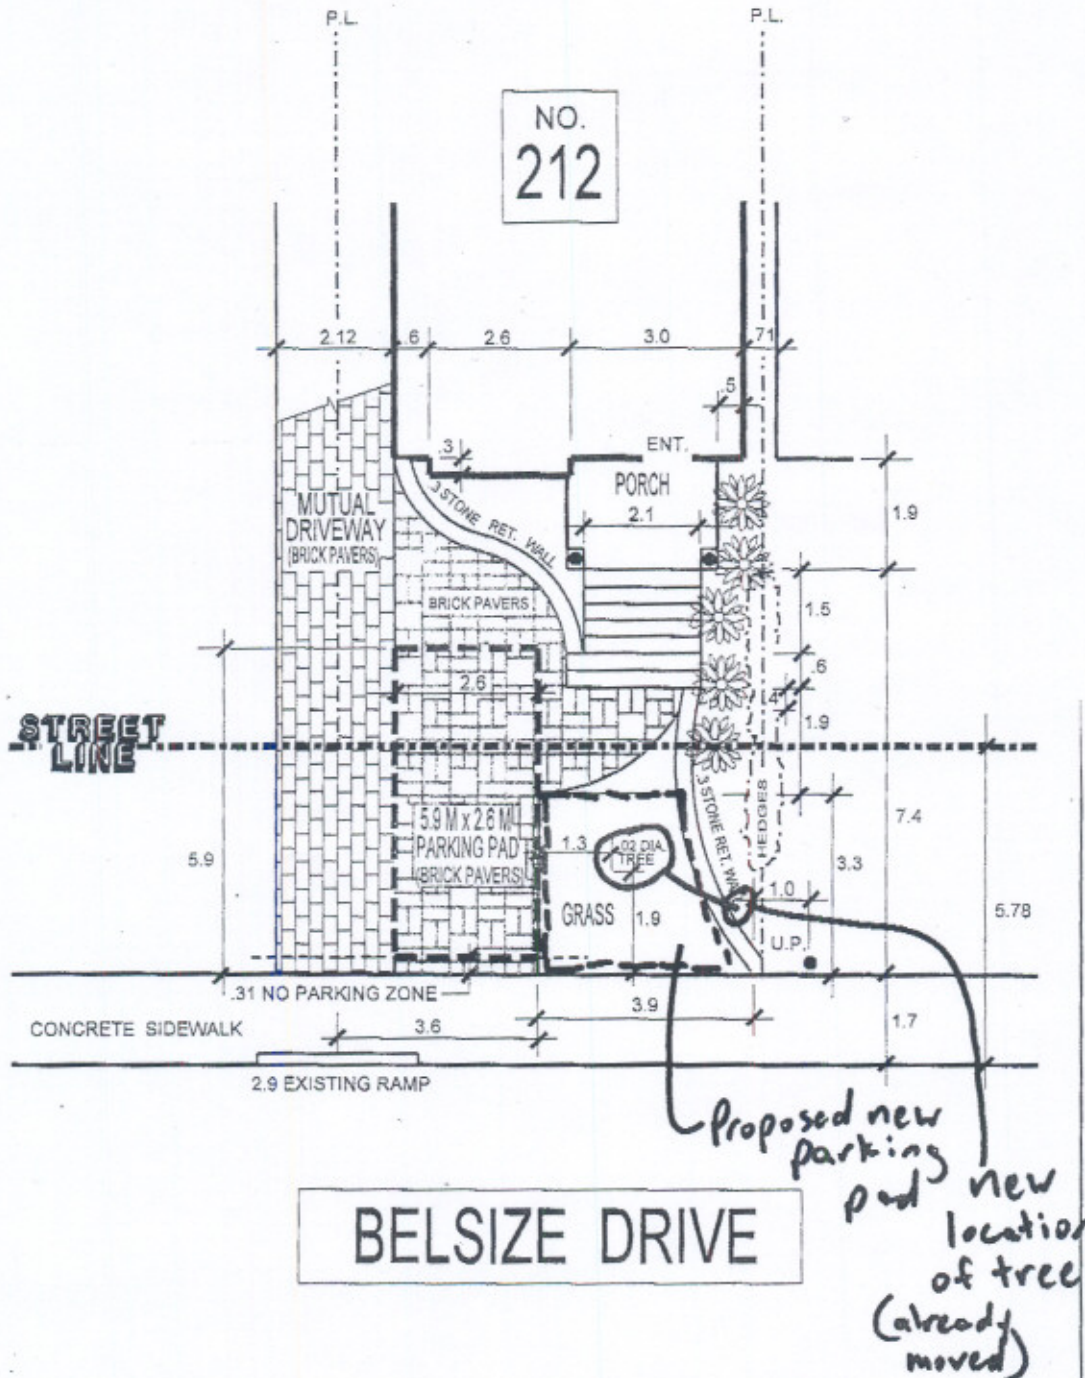

TRANSPORTATION SERVICES DIVISION
TORONTO AND EAST YORK DISTRICT
RIGHT OF WAY MANAGEMENT OFF STREET PARKING

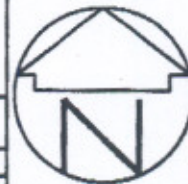

DRIVEWAY WIDENING

DW: 103680

TOTAL PARKING AREA ON STREET ALLOWANCE	10.7 M ²	PRIVATE PROPERTY		STREET ALLOWANCE	
		AREA PER SQ. METER (M ²)	PERCENTAGE %	AREA PER SQ. METER (M ²)	PERCENTAGE %
TOTAL AREA		29.2	100	31.9	100
LANDSCAPE OPEN SPACE		19.2	66	16.7	52
PAVED AREA		10.0	34	15.2	48
SOFT LANDSCAPING		8.9	46	14.3	45

REVISIONS

Date	By
MAY 9 '08	M.P.P.
OCT. 5 '07	M.P.P.

DRAWN BY: MEL PAPA DATE: MAR. 29 '06 SCALE: 1:100