


FRONT YARD PARKING APPEAL - 41 HOYLE AVENUE

APPENDIX 'A'

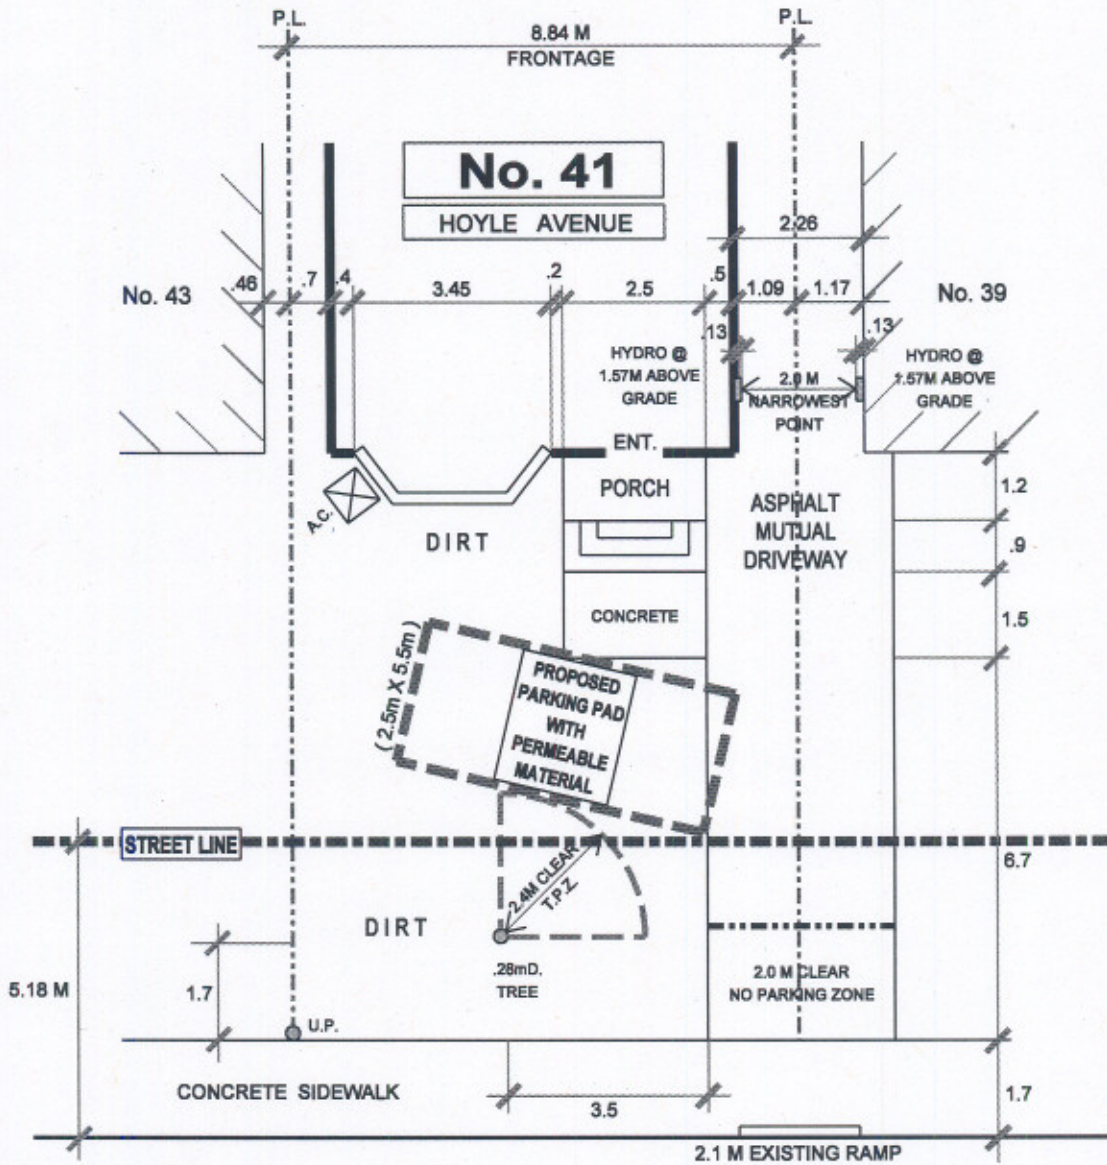

HOYLE AVENUE



TRANSPORTATION SERVICES DIVISION
 TORONTO AND EAST YORK DISTRICT
 RIGHT OF WAY MANAGEMENT - OFF STREET PARKING



FRONT YARD PARKING CHAPTER 918 F.Y.P. - 90830

TOTAL PARKING AREA ON STREET ALLOWANCE	0	PRIVATE PROPERTY			STREET ALLOWANCE		
		AREA M ²	%	CODE	AREA M ²	%	CODE
TOTAL AREA		54.8	100		30.7	100	
LANDSCAPED OPEN SPACE		31.9	71	50% min.	26.9	88	50% min.
PAVED AREA		22.7	29	50% max.	3.8	12	50% max.
SOFT LANDSCAPING		24.7	77	75% min.	25.2	94	75% min.

DRAWN BY: R. MUNSON DATE: OCT. 11' 07 SCALE: 1:100

REVISIONS	
Date	By
MAR. 23' 09	R.A.M.