


# FRONT YARD PARKING APPEAL - 1078 LOGAN AVENUE

## APPENDIX 'A'

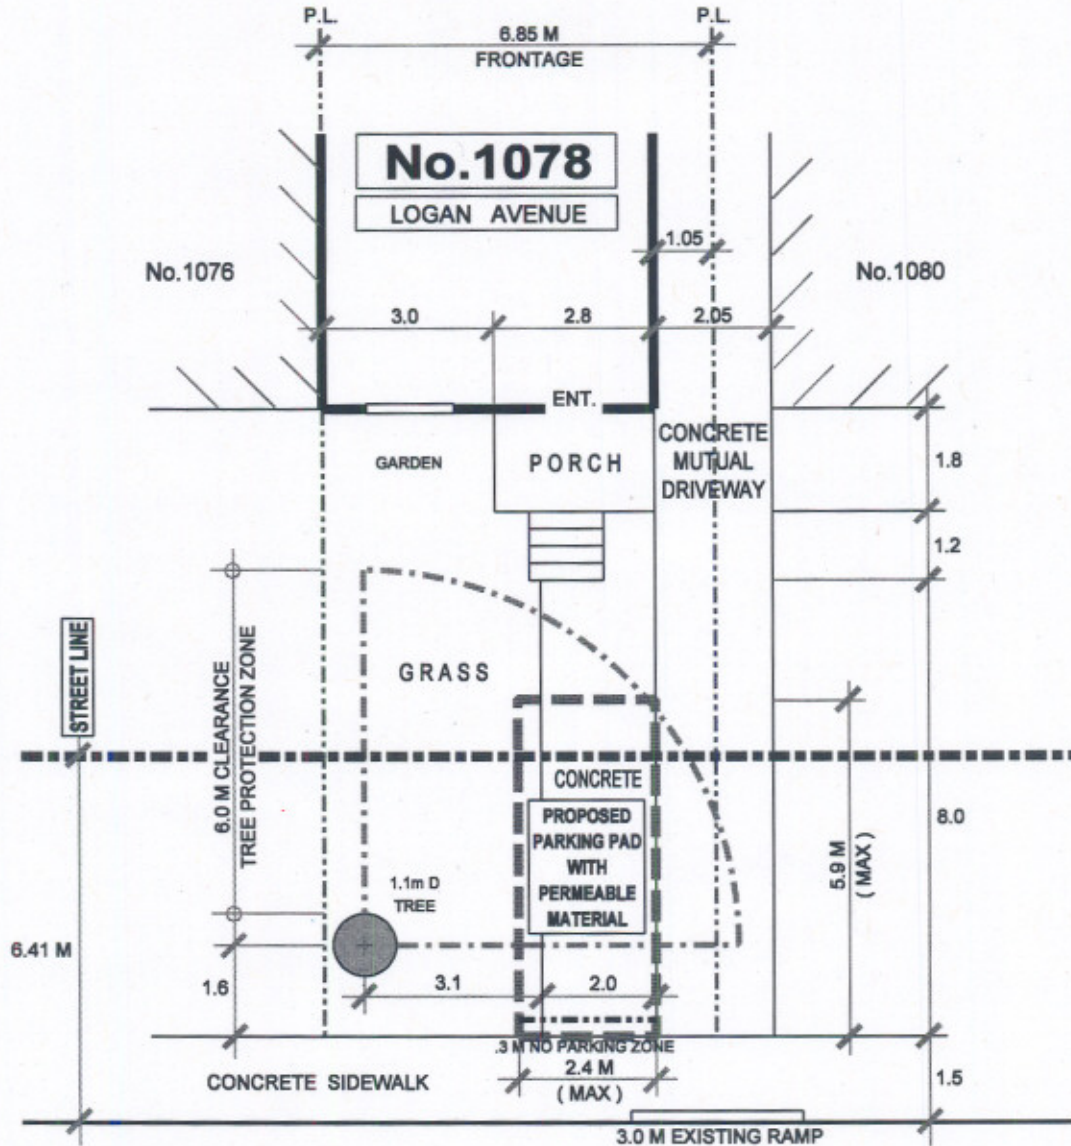

# LOGAN AVENUE

TREE CLEARANCE NOT MET

NOTE:  
PERMIT PARKING ALTERNATE SIDES  
NO LOSS OF PERMIT PARKING SPACE  
DUE TO USE OF EXISTING RAMP



**TRANSPORTATION SERVICES DIVISION**  
TORONTO AND EAST YORK DISTRICT  
RIGHT OF WAY MANAGEMENT - OFF STREET PARKING



**FRONT YARD PARKING CHAPTER 918 F.Y.P. - 91600**

TOTAL PARKING AREA ON STREET ALLOWANCE	11.8 M <sup>2</sup>	PRIVATE PROPERTY			STREET ALLOWANCE		
		AREA M <sup>2</sup>	%	CODE	AREA M <sup>2</sup>	%	CODE
TOTAL AREA		36.0	100		34.0	100	
LANDSCAPED OPEN SPACE		27.3	76	50% min.	17.1	50	50% min.
PAVED AREA		8.7	24	50% max.	16.9	50	50% max.
SOFT LANDSCAPING		21.2	77	75% min.	17.1	100	75% min.

REVISIONS	
Date	By
MAR. 24' 09	R.A.M.

DRAWN BY: R. MUNSON

DATE: OCT. 22' 08

SCALE: 1:100