


# FRONT YARD PARKING APPEAL - 707 SAMMON AVENUE

## APPENDIX 'A'

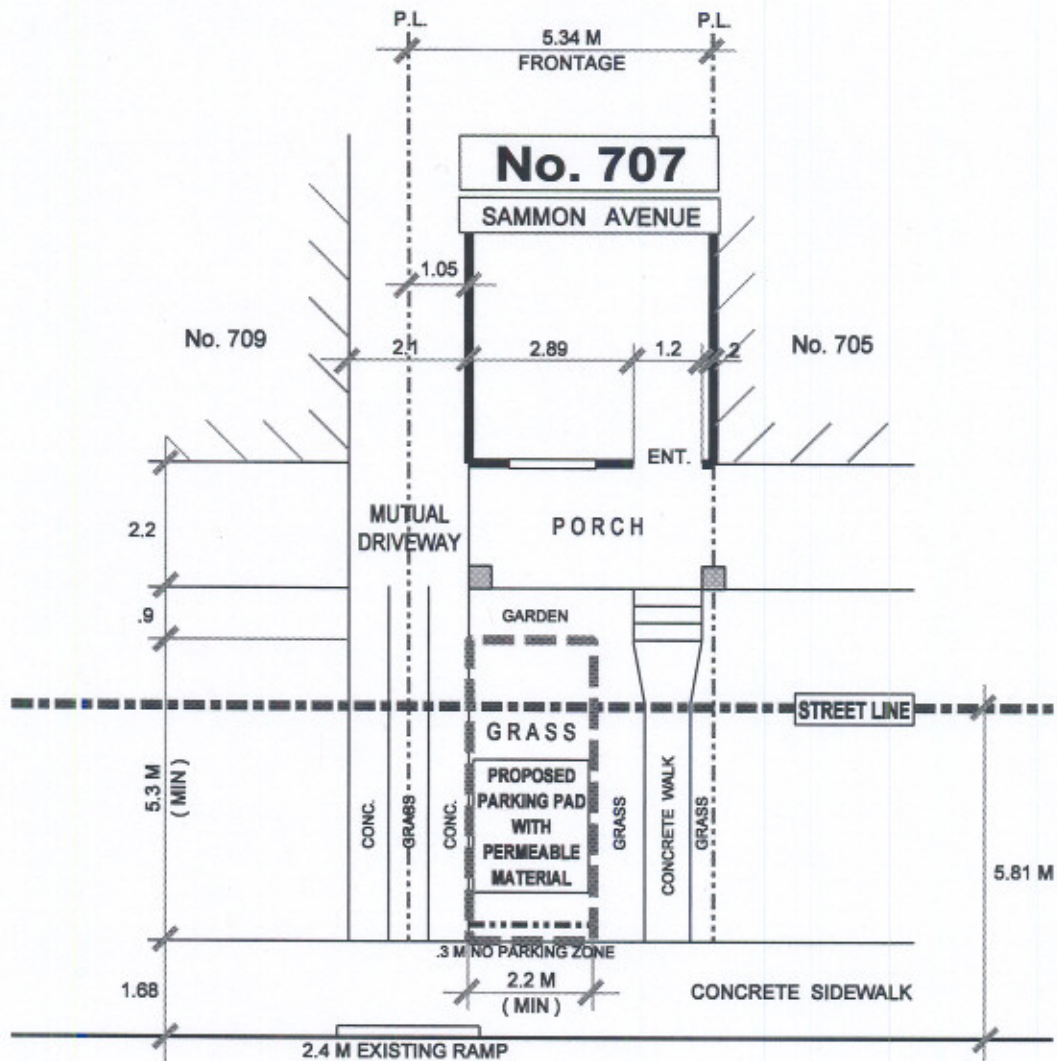

# SAMMON AVENUE

LANDSCAPING NOT MET



**TRANSPORTATION SERVICES DIVISION**  
TORONTO AND EAST YORK DISTRICT  
RIGHT OF WAY MANAGEMENT - OFF STREET PARKING

**NORTH**



**FRONT YARD PARKING      CHAPTER 918      F.Y.P. - 91450**

TOTAL PARKING AREA ON STREET ALLOWANCE	9.1 M <sup>2</sup>	PRIVATE PROPERTY			STREET ALLOWANCE		
		AREA M <sup>2</sup>	%	CODE	AREA M <sup>2</sup>	%	CODE
TOTAL AREA		13.4	100		22.1	100	
LANDSCAPED OPEN SPACE		6.5	49	50% min.	8.7	39	50% min.
PAVED AREA		6.9	51	50% max.	13.4	61	50% max.
SOFT LANDSCAPING		4.0	62	75% min.	5.6	64	75% min.

REVISIONS	
Date	By
FEB. 17 '09	R.A.M.

DRAWN BY: R. MUNSON      DATE: AUG. 20' 08      SCALE: 1:100